

EX. LEFT ELEVATION



EX. FRONT ELEVATION



EX. RIGHT ELEVATION




EX. REAR ELEVATION


EXISTING ELEVATIONS
MURPHY RESIDENCE
 24 PINECREST LANE



Scale:	1/4" = 1'-0"
Date:	05-07-25
Drawn By:	JS
Checked By:	CM
Job Number:	24208
Drawing:	CV4

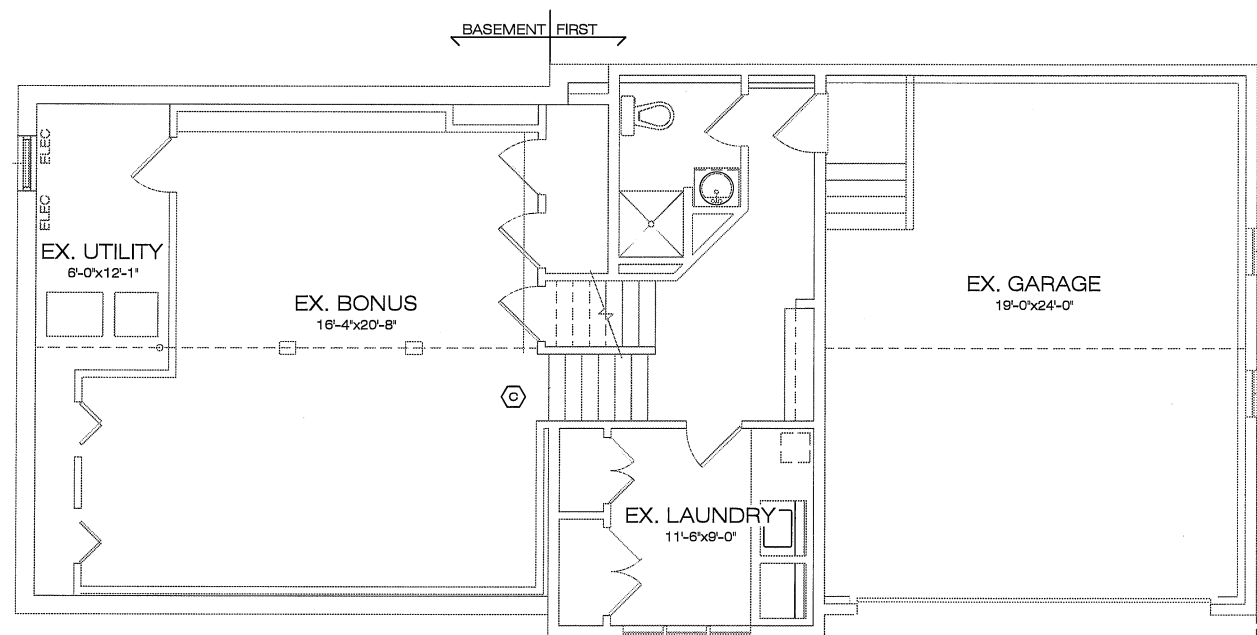


EXISTING LOWER LEVEL PLANS
SCALE: 1/4" = 1'-0"

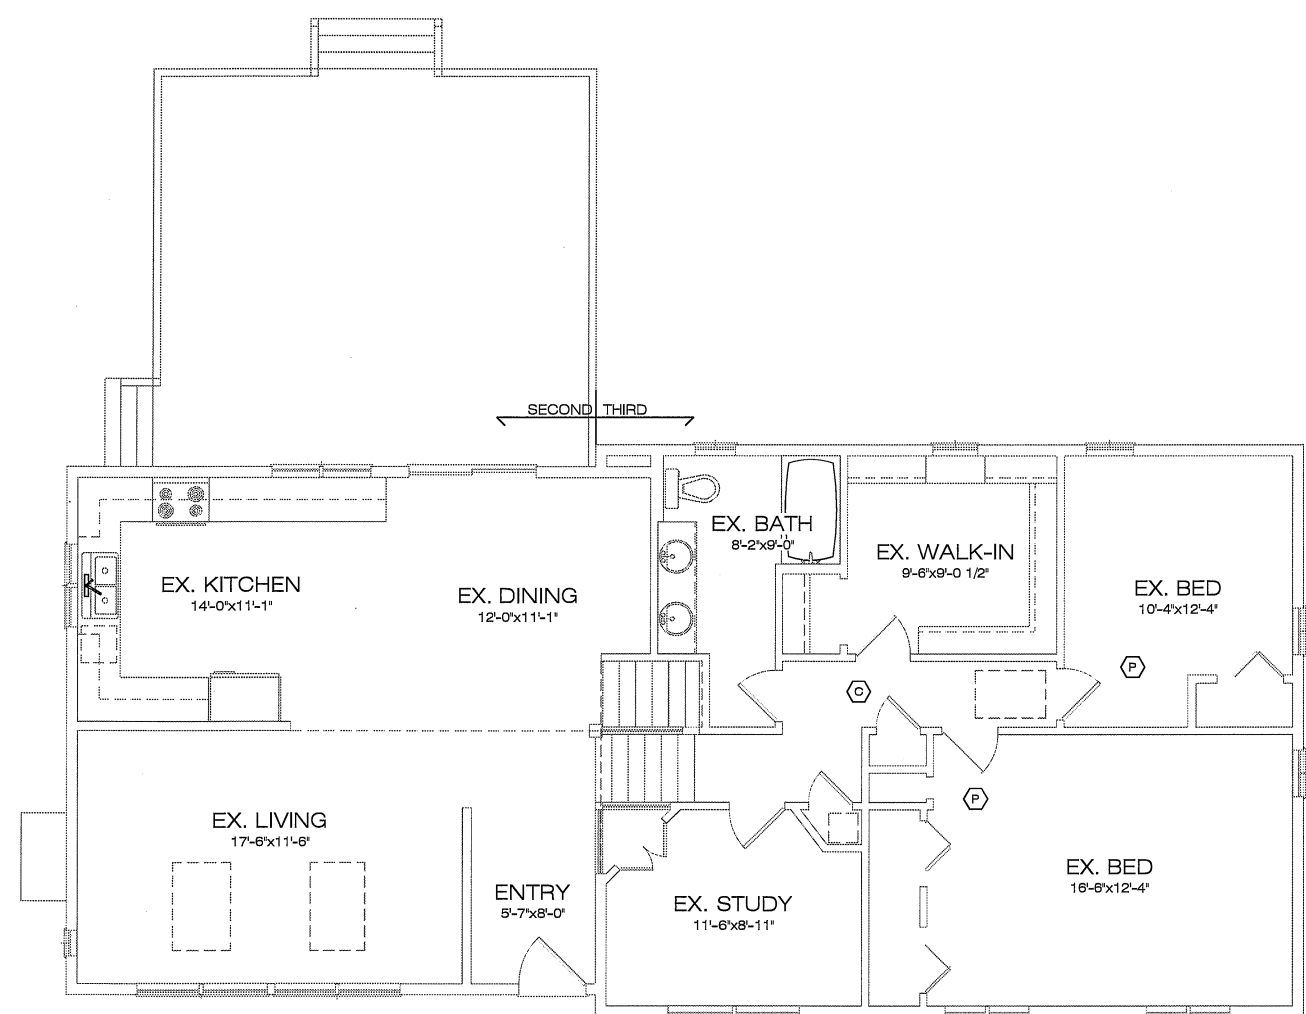



EXISTING UPPER LEVEL PLANS
SCALE: 1/4" = 1'-0"

EXISTING FLOOR PLANS MURPHY RESIDENCE

24 PINECREST LANE

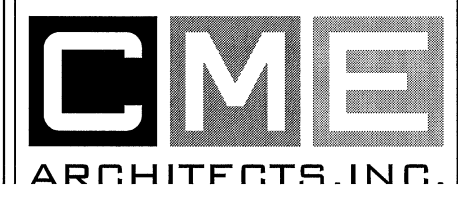

Scale:	1/4" = 1'-0"
Date:	05-07-25
Drawn By:	JS
Checked By:	CM
Job Number:	24208
Drawing:	EVD

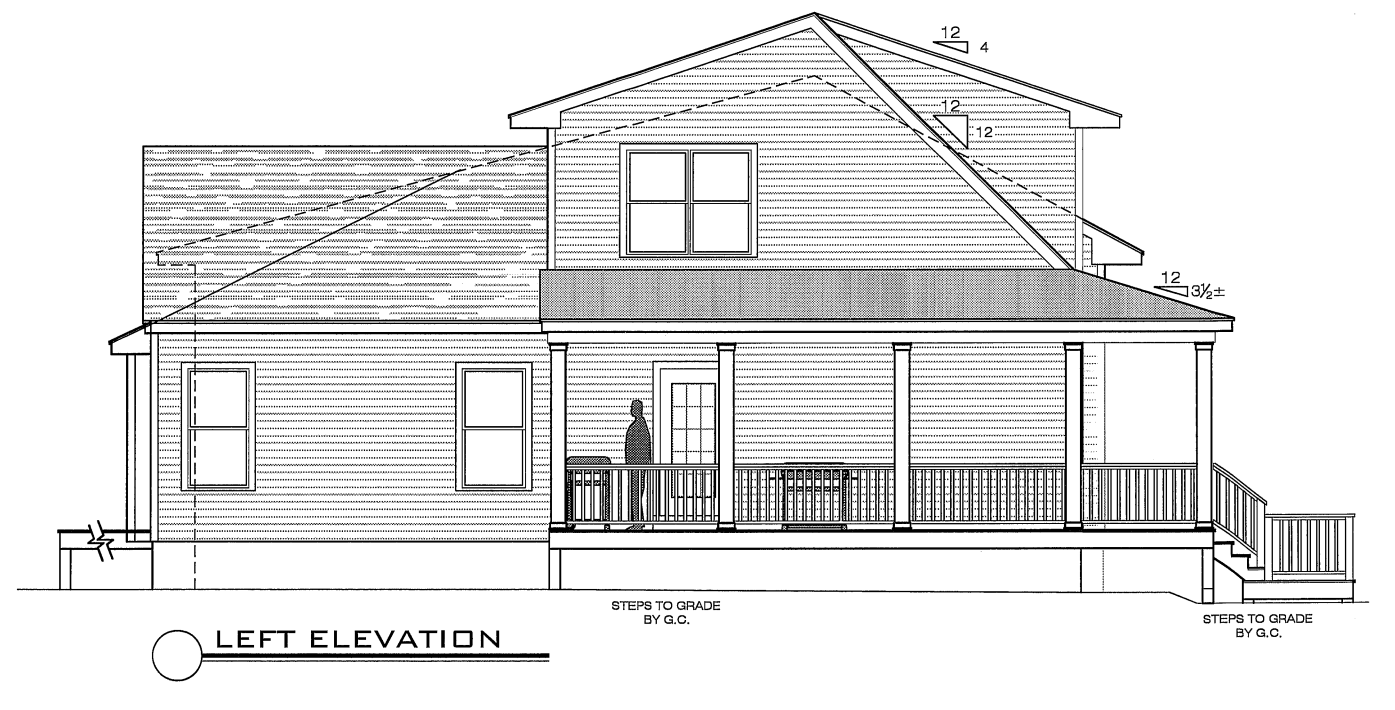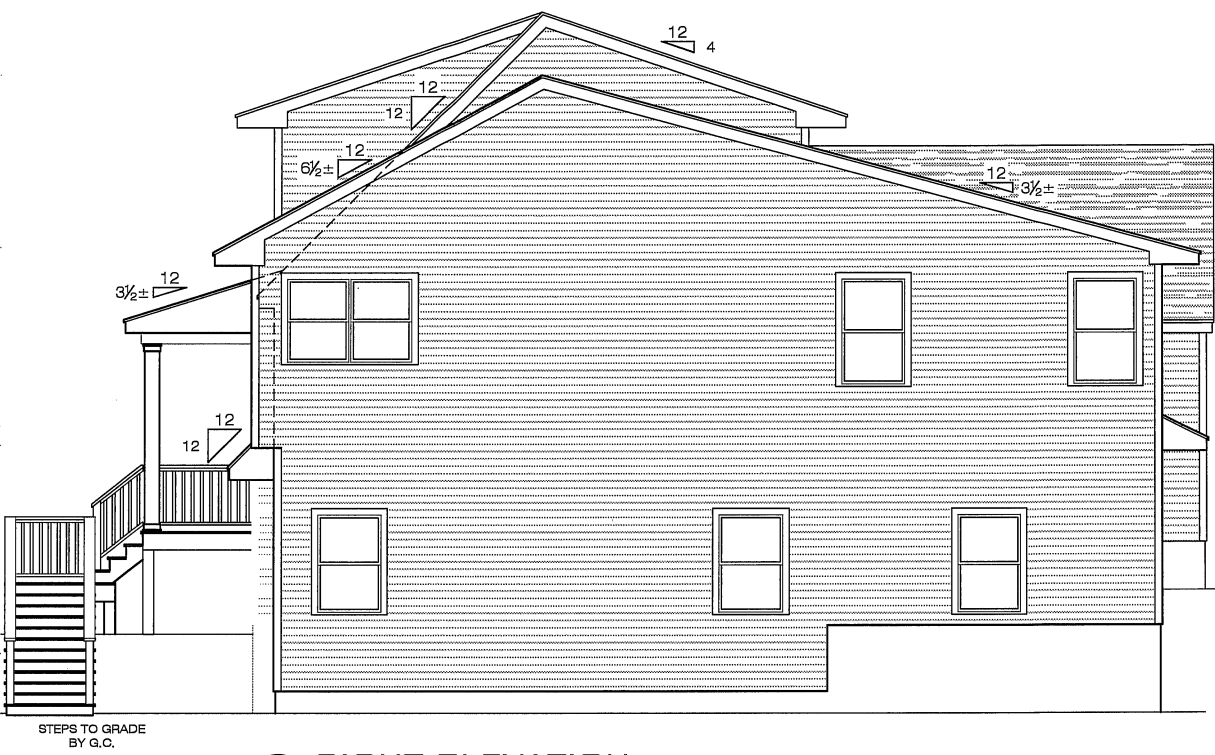


PROPOSED ELEVATIONS MURPHY RESIDENCE

24 PINCREST LANE



Scale:	1/4" = 1'-0"
Date:	05-07-25
Drawn By:	JS
Checked By:	CM
Job Number:	24208
Drawing:	DD1

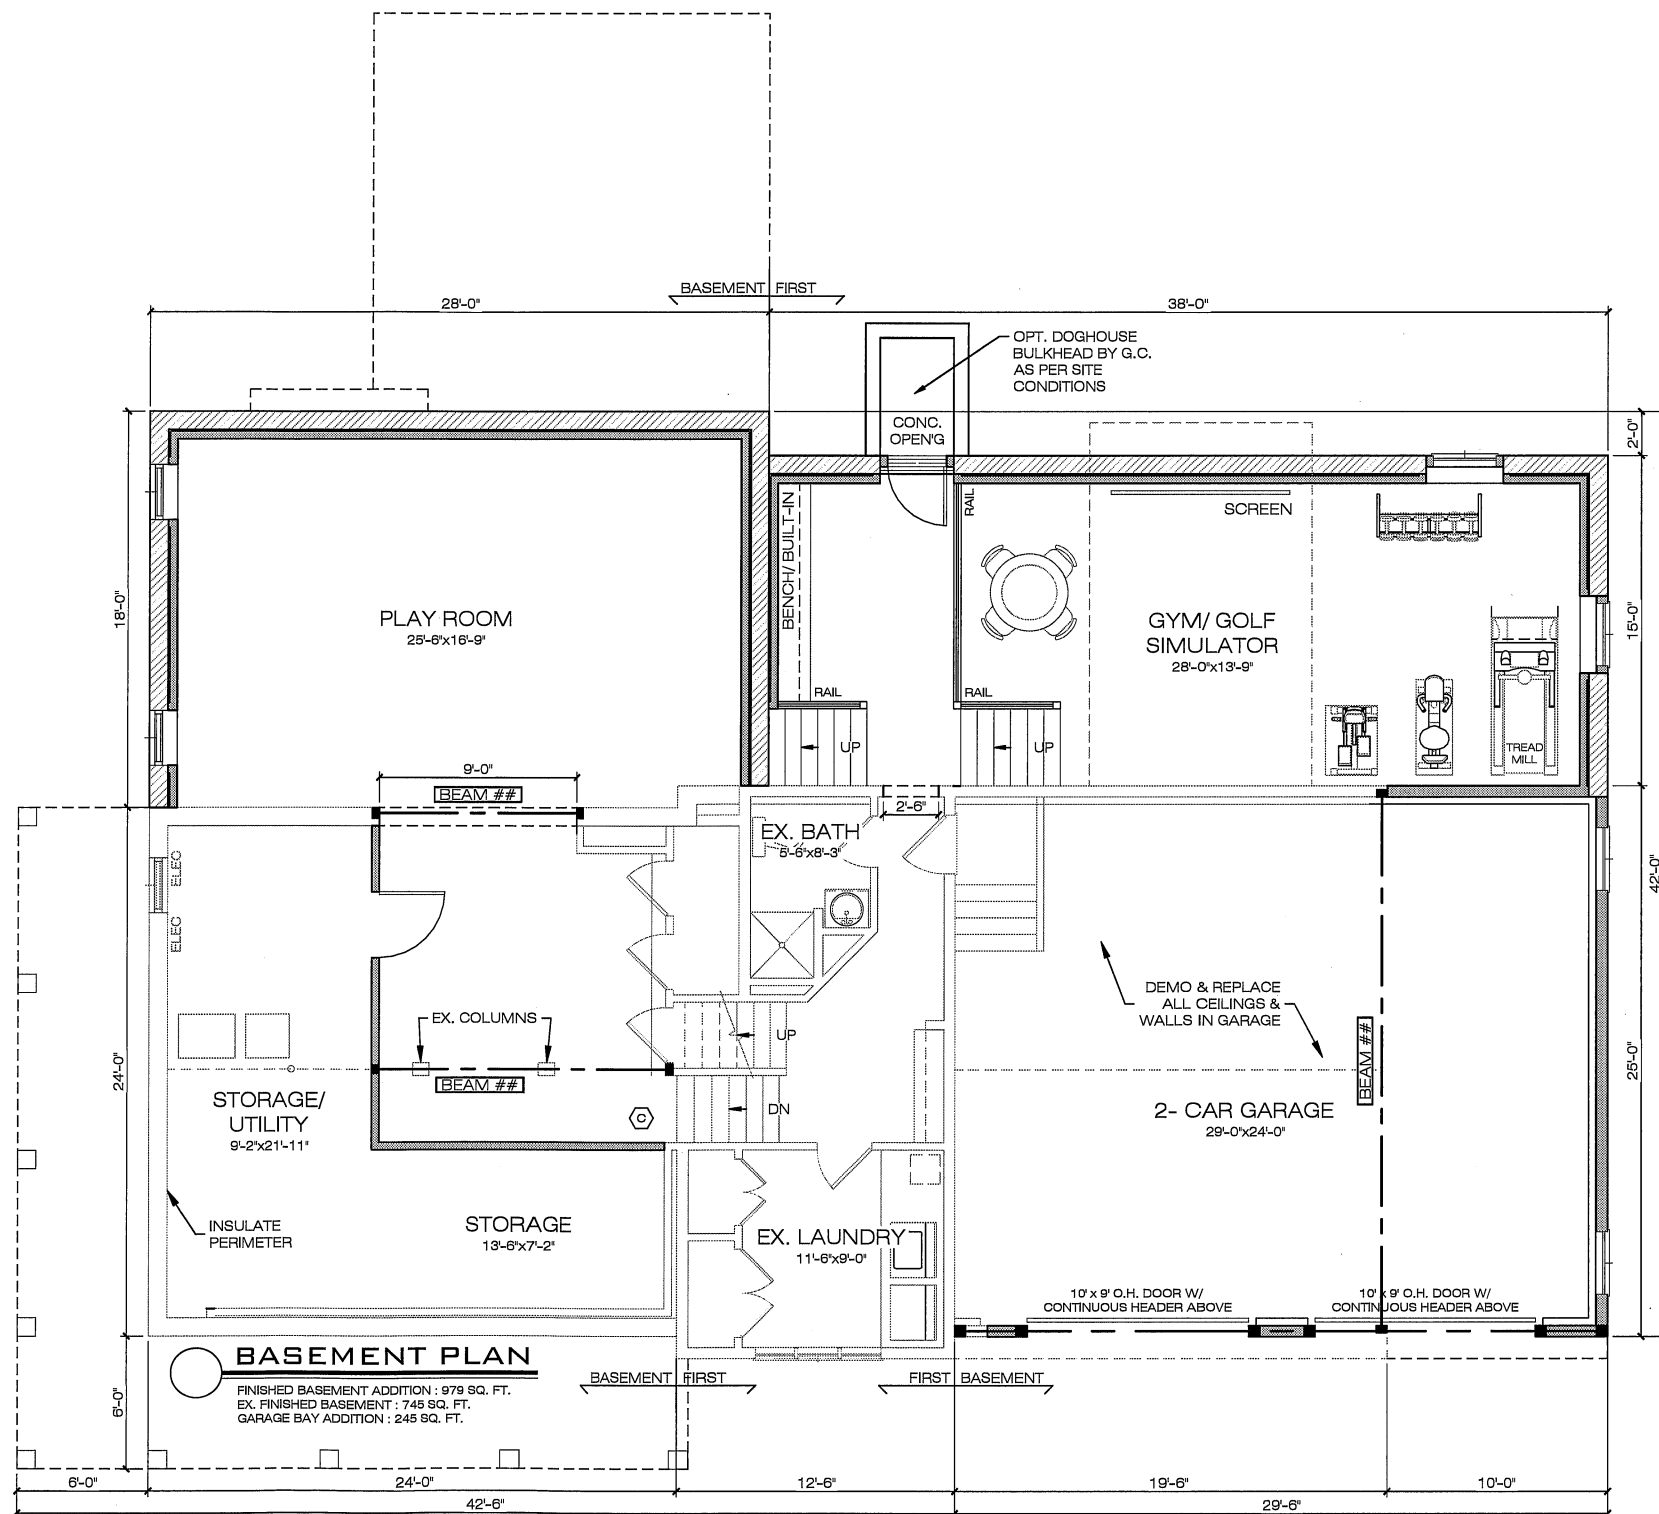

PROPOSED LOWER LEVEL PLANS



MURPHY RESIDENCE

24 PINECREST LANE



Scale:	1/4" = 1'-0"
Date:	05-07-25
Drawn By:	JS
Checked By:	CM
Job Number:	24208


Drawing: **DDO**

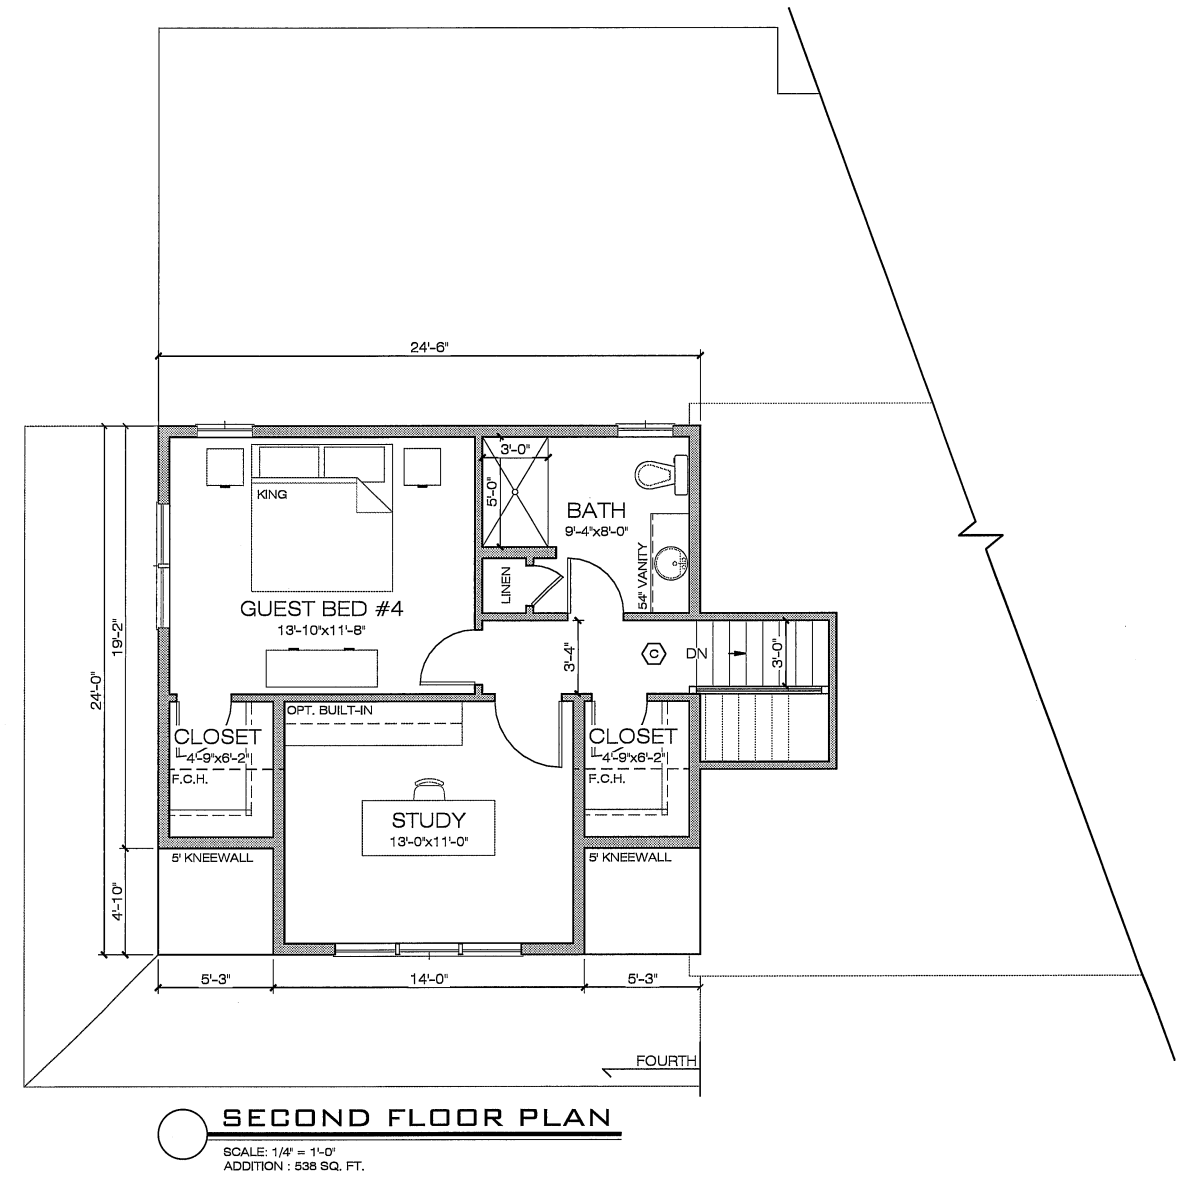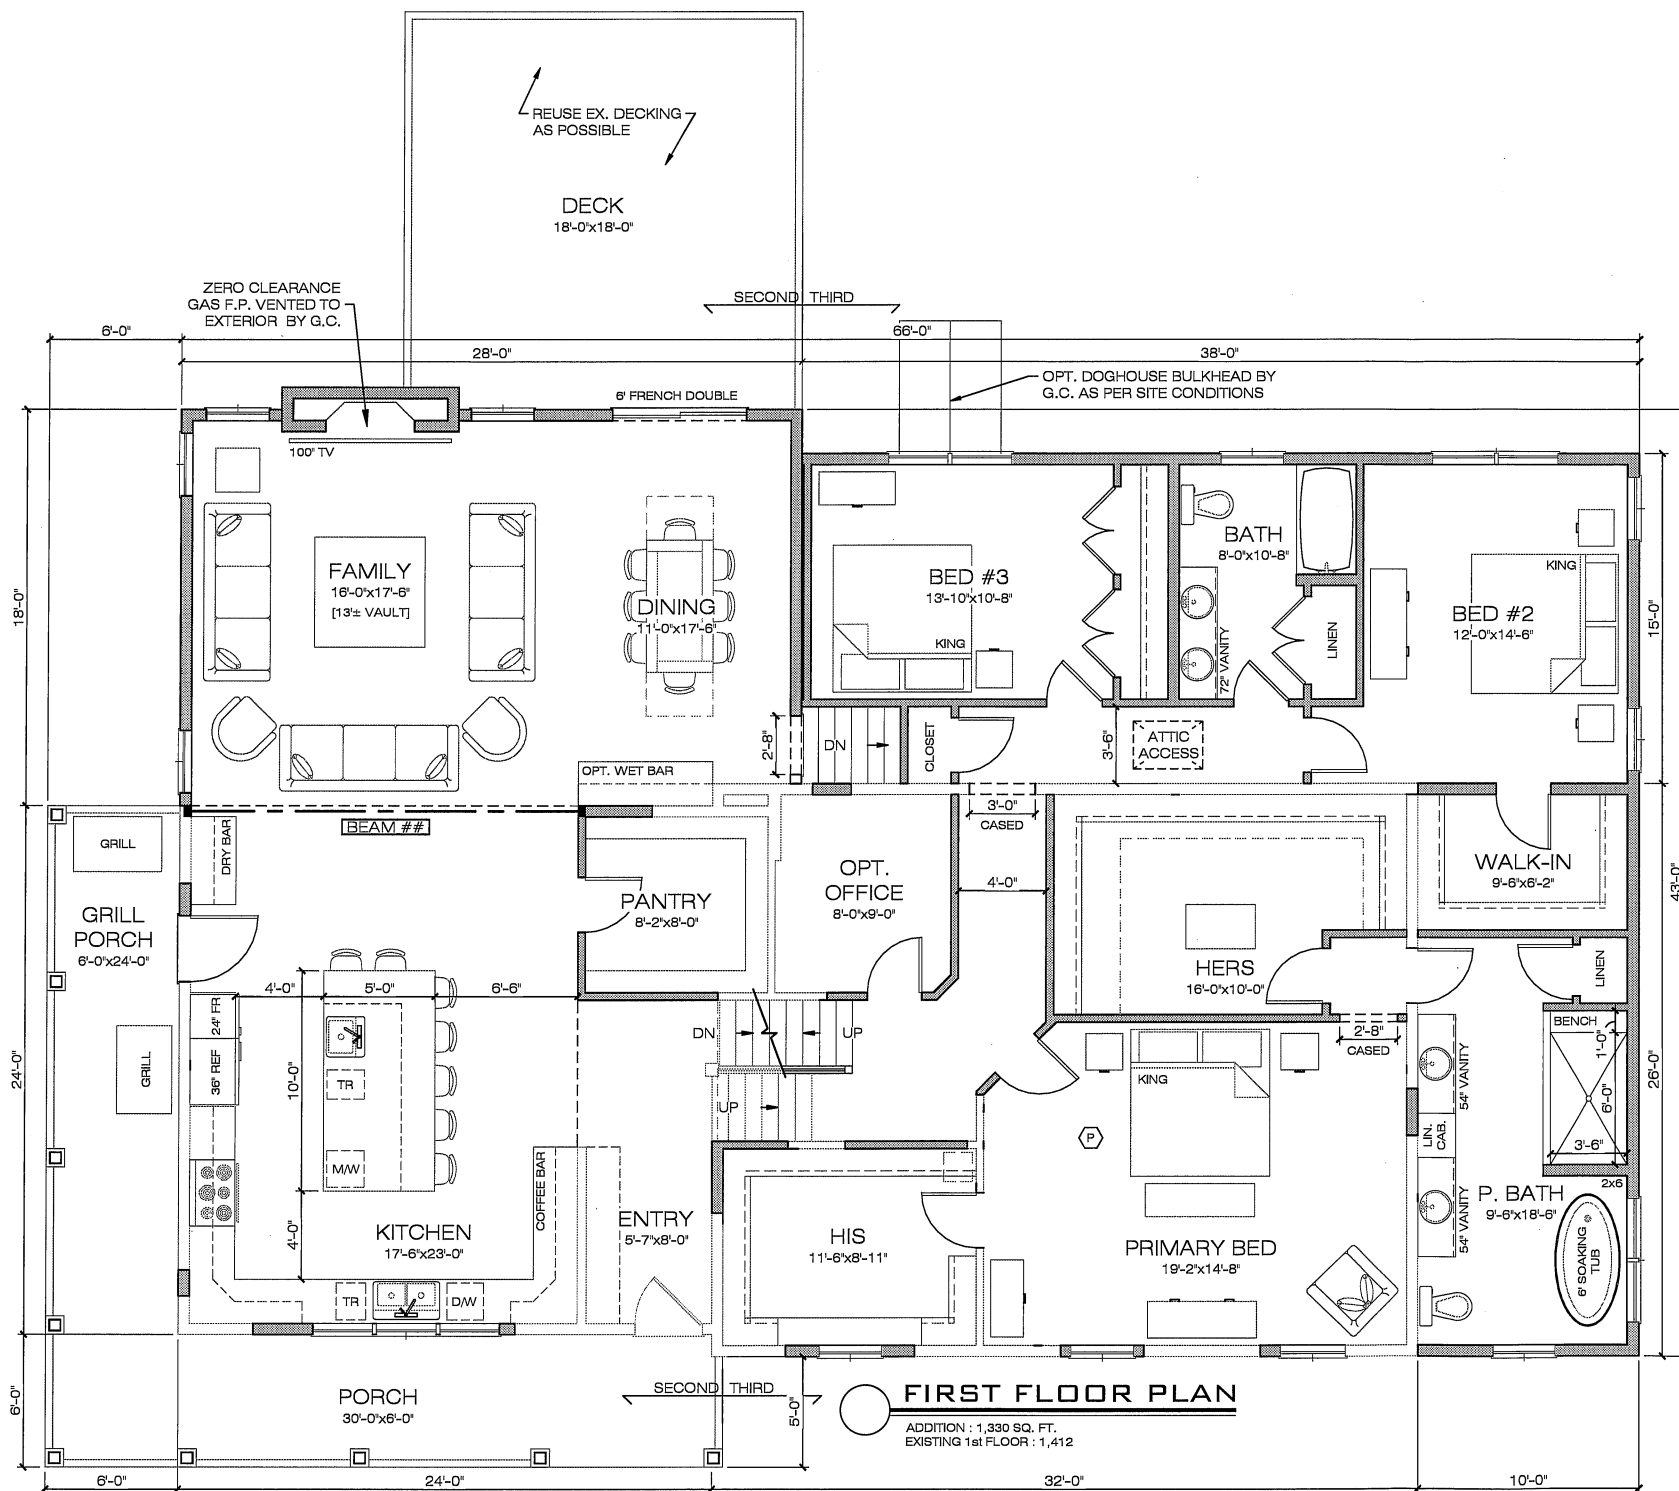

PROPOSED UPPER LEVEL PLANS

MURPHY RESIDENCE

24 PINCREST LANE

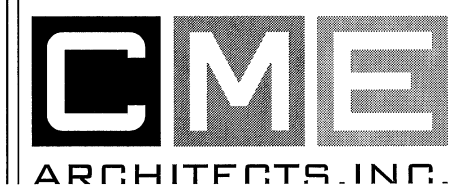

Scale:	1/4" = 1'-0"
Date:	05-07-25
Drawn By:	JS
Checked By:	CM
Job Number:	24208
Drawing:	DDO