

1 SOUTH ELEVATION - FULL FAÇADE
1/16" = 1'-0"



2 NORTH ELEVATION - FULL FAÇADE
1/16" = 1'-0"




1 EAST ELEVATION - FULL FACADE
1/16" = 1'-0"



2 WEST ELEVATION - FULL FACADE
1/16" = 1'-0"

REVISIONS

MARK	ISSUE	DATE

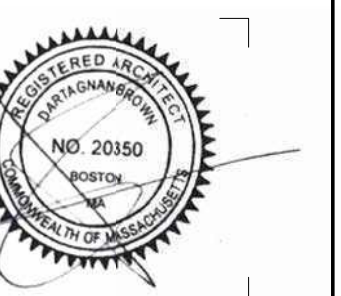

DRAWING INFORMATION

ISSUE: SUBMITTED BY SLV ASHLAND, LLC
DATE: SEPTEMBER 16, 2025
PROJECT #: 23000
SCALE: 1/16" = 1'-0"

DRAWING TITLE

EXTERIOR ELEVATIONS

DRAWING NUMBER

A202



1 WEST ELEVATION - PARTIAL FACADE (MILL)
1/16" = 1'-0"



2 SOUTH ELEVATION - PARTIAL FACADE (MILL)
1/16" = 1'-0"

REVISIONS

MARK	ISSUE	DATE




DRAWING INFORMATION

ISSUE: SUBMITTED BY SLV ASHLAND, LLC
DATE: SEPTEMBER 16, 2025
PROJECT #: 23000
SCALE: 1/16" = 1'-0"

DRAWING TITLE
EXTERIOR
ELEVATIONS

DRAWING NUMBER

A203

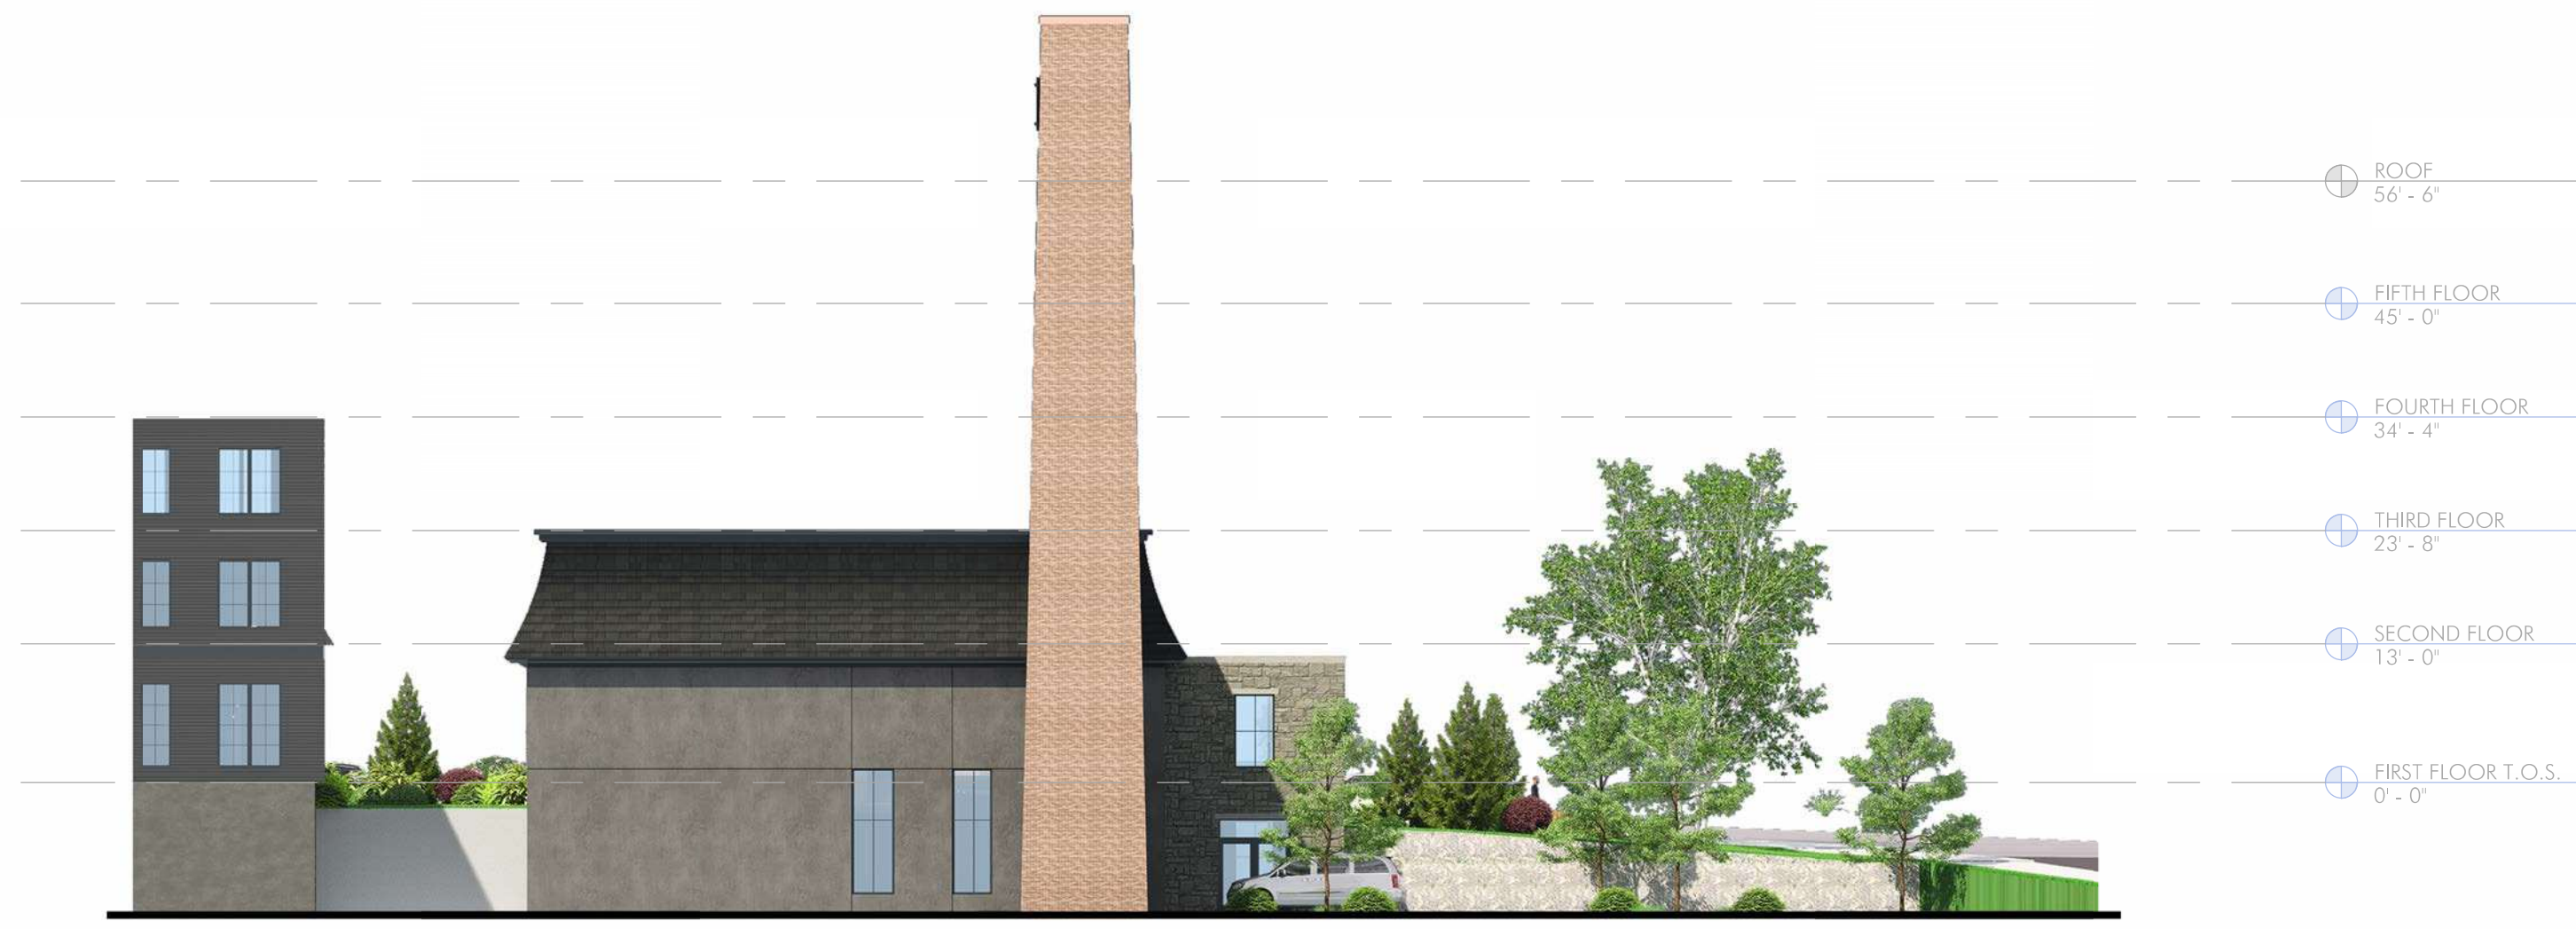

1 NORTH ELEVATION - PARTIAL FACADE (MILL)
1/16" = 1'-0"



2 NORTH ELEVATION - COURTYARD
1/16" = 1'-0"

REVISIONS

MARK	ISSUE	DATE



DRAWING INFORMATION

ISSUE: SUBMITTED BY SLV ASHLAND, LLC
DATE: SEPTEMBER 16, 2025
PROJECT #: 23000
SCALE: 1/16" = 1'-0"

DRAWING TITLE


EXTERIOR
ELEVATIONS

DRAWING NUMBER

A204



1 SOUTH ELEVATION - COURTYARD
1/16" = 1'-0"

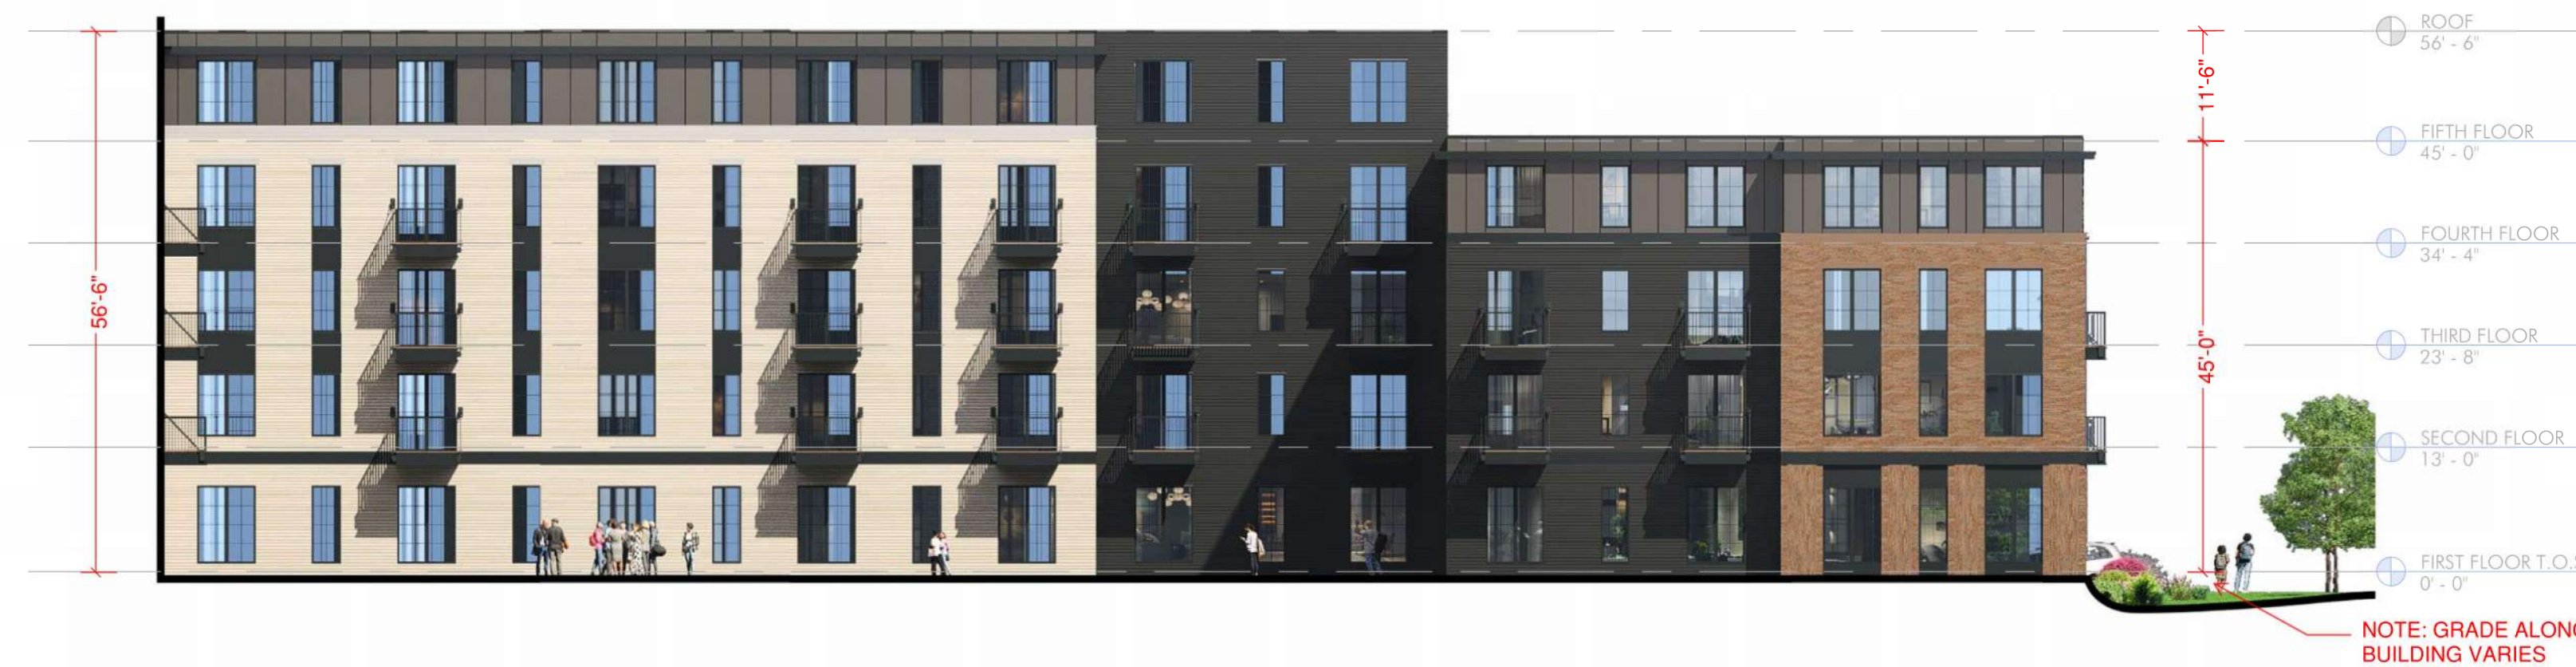

2 WEST ELEVATION - COURTYARD
1/16" = 1'-0"

THE SANCTUARY AT ASHLAND MILLS
ASHLAND, MA 01721

SUBMITTED BY SLV ASHLAND, LLC

REVISIONS

MARK	ISSUE	DATE
------	-------	------



DRAWING INFORMATION

ISSUE: SUBMITTED BY SLV ASHLAND, LLC
DATE: SEPTEMBER 16, 2025
PROJECT #: 23000
SCALE:

DRAWING TITLE
EXTERIOR
RENDERS

DRAWING NUMBER

A206





ARCHITECT
EMBARC

580 HARRISON AVE, SUITE 2W
BOSTON, MA 02118
O: 617.766.8330
www.embarcstudio.com

OWNER

SLV ASHLAND, LLC


CONSULTANTS

THE SANCTUARY AT ASHLAND MILLS
ASHLAND, MA 01721

SUBMITTED BY SLV ASHLAND, LLC

REVISIONS

MARK	ISSUE	DATE

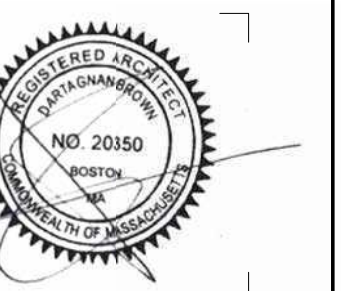

DRAWING INFORMATION

ISSUE: SUBMITTED BY SLV ASHLAND, LLC
DATE: SEPTEMBER 16, 2025
PROJECT #: 23000
SCALE:

DRAWING TITLE
EXTERIOR
RENDERS

DRAWING NUMBER

A207

copyright: EMBARC INC.



ARCHITECT
EMBARC

580 HARRISON AVE, SUITE 2W
BOSTON, MA 02118
O: 617.766.8330
www.embarcstudio.com

OWNER

SLV ASHLAND, LLC


CONSULTANTS

THE SANCTUARY AT ASHLAND MILLS
ASHLAND, MA 01721

SUBMITTED BY SLV ASHLAND, LLC

REVISIONS

MARK	ISSUE	DATE

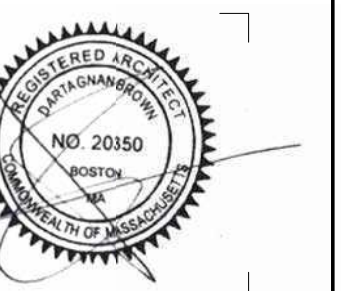

DRAWING INFORMATION

ISSUE: SUBMITTED BY SLV ASHLAND, LLC
DATE: SEPTEMBER 16, 2025
PROJECT #: 23000
SCALE: _____

DRAWING TITLE

EXTERIOR
RENDERS

DRAWING NUMBER


copyright: EMBARC INC.

THE SANCTUARY AT ASHLAND MILLS
ASHLAND, MA 01721

SUBMITTED BY SLV ASHLAND, LLC

REVISIONS

MARK	ISSUE	DATE
------	-------	------

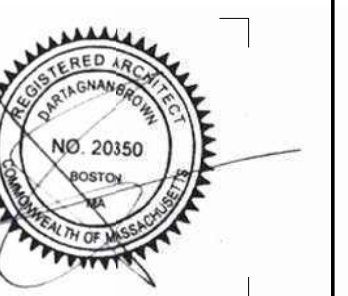

DRAWING INFORMATION

ISSUE: SUBMITTED BY SLV ASHLAND, LLC
DATE: SEPTEMBER 16, 2025
PROJECT #: 23000
SCALE:

DRAWING TITLE

EXTERIOR
RENDERS

DRAWING NUMBER

A208

