

THE SANCTUARY AT ASHLAND MILLS

ASHLAND, MA 01721

SEPTEMBER 16, 2025

SUBMITTED BY SLV ASHLAND, LLC

ARCHITECT
EMBARC

580 HARRISON AVE, SUITE 2W
BOSTON, MA 02118
O: 617.766.8330
www.embarcstudio.com

OWNER

SLV ASHLAND, LLC

CONSULTANTS

THE SANCTUARY AT ASHLAND MILLS
ASHLAND, MA 01721

SUBMITTED BY SLV ASHLAND, LLC

ABBREVIATIONS

A.F.F.	ABOVE FINISHED FLOOR
ACT	ACOUSTICAL CEILING TILE
ADA	AMERICANS W/ DISABILITIES ACT
APPROX.	APPROXIMATE
ARCH.	ARCHITECTURAL
AV.	AUDIO VISUAL
BLDG.	BUILDING
BLKG.	BLOCKING
B.O.	BOTTOM OF
CAB.	CABINET
C.H.	CEILING HEIGHT
CLR.	CLEAR
CL	CENTERLINE
COL	COLUMN
CONT.	CONTINUOUS
CMU	CONCRETE MASONRY UNIT
C.J.	CONTROL JOINT
DTL.	DETAIL
DIA.	DIAMETER
DIM.	DIMENSION
DN	DOWN
DWG.	DRAWING
(E)	EXISTING
EL.	ELEVATION
ELEC.	ELECTRICAL
EQ	EQUAL
FD.	FLOOR DRAIN
F.O.	FACE OF
F.O.C.	FACE OF CONCRETE
F.O.F.	FACE OF FINISH
F.O.S.	FACE OF STUD
GFIC	GROUND FAULT INTERCEPTOR CIRCUIT
GSM.	GALVANIZED SHEET METAL
GWB	GYPSUM WALL BOARD
H OR HVAC	HEATING, VENTILATING, AND AIR CONDITIONING
H.B.	HOSE BIB
HM	HOLLOW METAL
MAX.	MAXIMUM
M.O.	MASONRY OPENING
MECH.	MECHANICAL
MEP	MECHANICAL ELECTRICAL PLUMBING
MIN.	MINIMUM
MISC.	MISCELLANEOUS
MTL.	METAL
N.I.C.	NOT IN CONTRACT
NO.	NUMBER
N.T.S.	NOT TO SCALE
O/	OVER
O.C.	ON CENTER
O.D.	OUTSIDE DIAMETER
OPNG.	OPENING
OPP.	OPPOSITE
P.G.	PAINT GRADE
PLYWD.	PLYWOOD
PTD.	PAINTED
R.D.	ROOF DRAIN
REQD.	REQUIRED
R.O.	ROUGH OPENING
SCHED.	SCHEDULE
S.G.	STAIN GRADE
SIM.	SIMILAR
S.L.D.	SEE LANDSCAPE DRAWINGS
SQ.	SQUARE
SPEC.	SPECIFICATION
S.S.D.	SEE STRUCTURAL DRAWINGS
SSTL.	STAINLESS STEEL
STL.	STEEL
STOR.	STORAGE
STRUCT.	STRUCTURAL
SYM.	SYMMETRICAL
T.	TEMPERED
T&G	TONGUE AND GROOVE
THK.	THICKNESS
T.O.	TOP OF
T.S.	TUBULAR STEEL
TYP.	TYPICAL
U.O.N.	UNLESS OTHERWISE NOTED
V.I.F.	VERIFY IN FIELD
W/	WITH
W/O	WITHOUT
WD.	WOOD
WPM.	WATERPROOFING MEMBRANE

SYMBOLS

	REFERENCE NUMBER
	BUILDING SECTION
	DRAWING SHEET
	REFERENCE NUMBER
	WALL SECTION
	DRAWING SHEET
	REFERENCE NUMBER
	DETAIL
	DRAWING SHEET
	REFERENCE NUMBER
	INTERIOR ELEVATION
	DRAWING SHEET
	REFERENCE NUMBER
	EXTERIOR ELEVATION
	DRAWING SHEET
	NORTH ARROW
	WINDOW TAG
	DOOR TAG
	WALL TYPE TAG
	APPLIANCE TAG
	REVISION TAG
	CENTER LINE
	ROOM TAG
	ROOM TYPE
	FINISH ROOM TAG
	EXTERIOR WALL TYPE TAG
	BATH AND KITCHEN TYPE TAG

SHEET LIST

A000	COVER
ARCHITECTURAL	
A100	PARKING LEVEL FLOOR PLAN
A101	SITE PLAN
A102	GROUND FLOOR PLAN
A103	SECOND FLOOR PLAN
A104	THIRD FLOOR PLAN
A105	FOURTH FLOOR PLAN
A106	FIFTH FLOOR PLAN
A201	EXTERIOR ELEVATIONS
A202	EXTERIOR ELEVATIONS
A203	EXTERIOR ELEVATIONS
A204	EXTERIOR ELEVATIONS
A205	EXTERIOR ELEVATIONS
A206	EXTERIOR RENDERS
A207	EXTERIOR RENDERS
A208	EXTERIOR RENDERS
A301	BUILDING SECTIONS
A302	SITE SECTION



VICINITY MAP




PROJECT DATA

UNIT BREAKDOWN

FLOOR	S	1 BR	2 BR	3 BR	TOTAL
GARAGE	0	0	0	0	0
FLOOR 1	6	31	9	5	51
FLOOR 2	5	37	8	5	55
FLOOR 3	5	37	9	5	56
FLOOR 4	5	34	5	5	49
FLOOR 5	5	27	2	5	39
TOTAL	26	166	33	25	250

REVISIONS

MARK	ISSUE	DATE

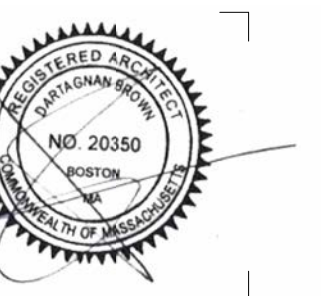

DRAWING INFORMATION

ISSUE:	SUBMITTED BY SLV ASHLAND, LLC
DATE:	SEPTEMBER 16, 2025
PROJECT #:	23000
SCALE:	As indicated

DRAWING TITLE

COVER SHEET

DRAWING NUMBER

A000

copyright: EMBARC INC.



ARCHITECT
EMBARC

580 HARRISON AVE, SUITE 2W
BOSTON, MA 02118
O: 617.766.8330
www.embarcstudio.com

OWNER

SLV ASHLAND, LLC

CONSULTANTS

THE SANCTUARY AT ASHLAND MILLS
ASHLAND, MA 01721
SUBMITTED BY SLV ASHLAND, LLC

REVISIONS

MARK	ISSUE	DATE



DRAWING INFORMATION

ISSUE: SUBMITTED BY SLV ASHLAND, LLC
DATE: SEPTEMBER 16, 2025
PROJECT #: 23000
SCALE: 1/32" = 1'-0"

DRAWING TITLE


SITE PLAN -
PARKING LEVEL

DRAWING NUMBER

A100

copyright: EMBARC INC.

1 SITE PLAN - PARKING LEVEL
1/32" = 1'-0"

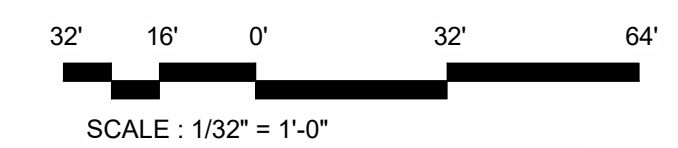



ARCHITECT
EMBARC

580 HARRISON AVE, SUITE 2W
BOSTON, MA 02118
O: 617.766.8330
www.embarcstudio.com

OWNER

SLV ASHLAND, LLC

CONSULTANTS

THE SANCTUARY AT ASHLAND MILLS
ASHLAND, MA 01721
SUBMITTED BY SLV ASHLAND, LLC

REVISIONS

MARK	ISSUE	DATE



DRAWING INFORMATION

ISSUE: SUBMITTED BY SLV ASHLAND, LLC
DATE: SEPTEMBER 16, 2025
PROJECT #: 23000
SCALE: 1/32" = 1'-0"

DRAWING TITLE


SITE PLAN - GROUND FLOOR

DRAWING NUMBER

A101

copyright: EMBARC INC.

1 SITE PLAN
1/32" = 1'-0"

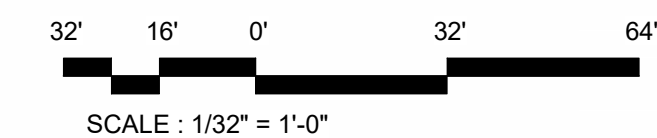

C:\Users\mimilene\Documents\230027_50 Main Street_Feasibility_040324.rvt
9/9/2025 11:31:39 AM

MARK	ISSUE	DATE



DRAWING INFORMATION
 ISSUE: SUBMITTED BY SLV ASHLAND, LLC
 DATE: SEPTEMBER 16, 2025
 PROJECT #: 23000
 SCALE: 1/16" = 1'-0"


DRAWING TITLE
**FLOOR PLAN -
 GROUND FLOOR**



DRAWING NUMBER

A102






1 FIRST FLOOR T.O.S.
 1/16" = 1'-0"

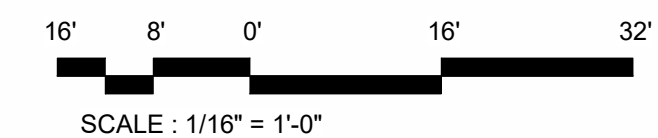

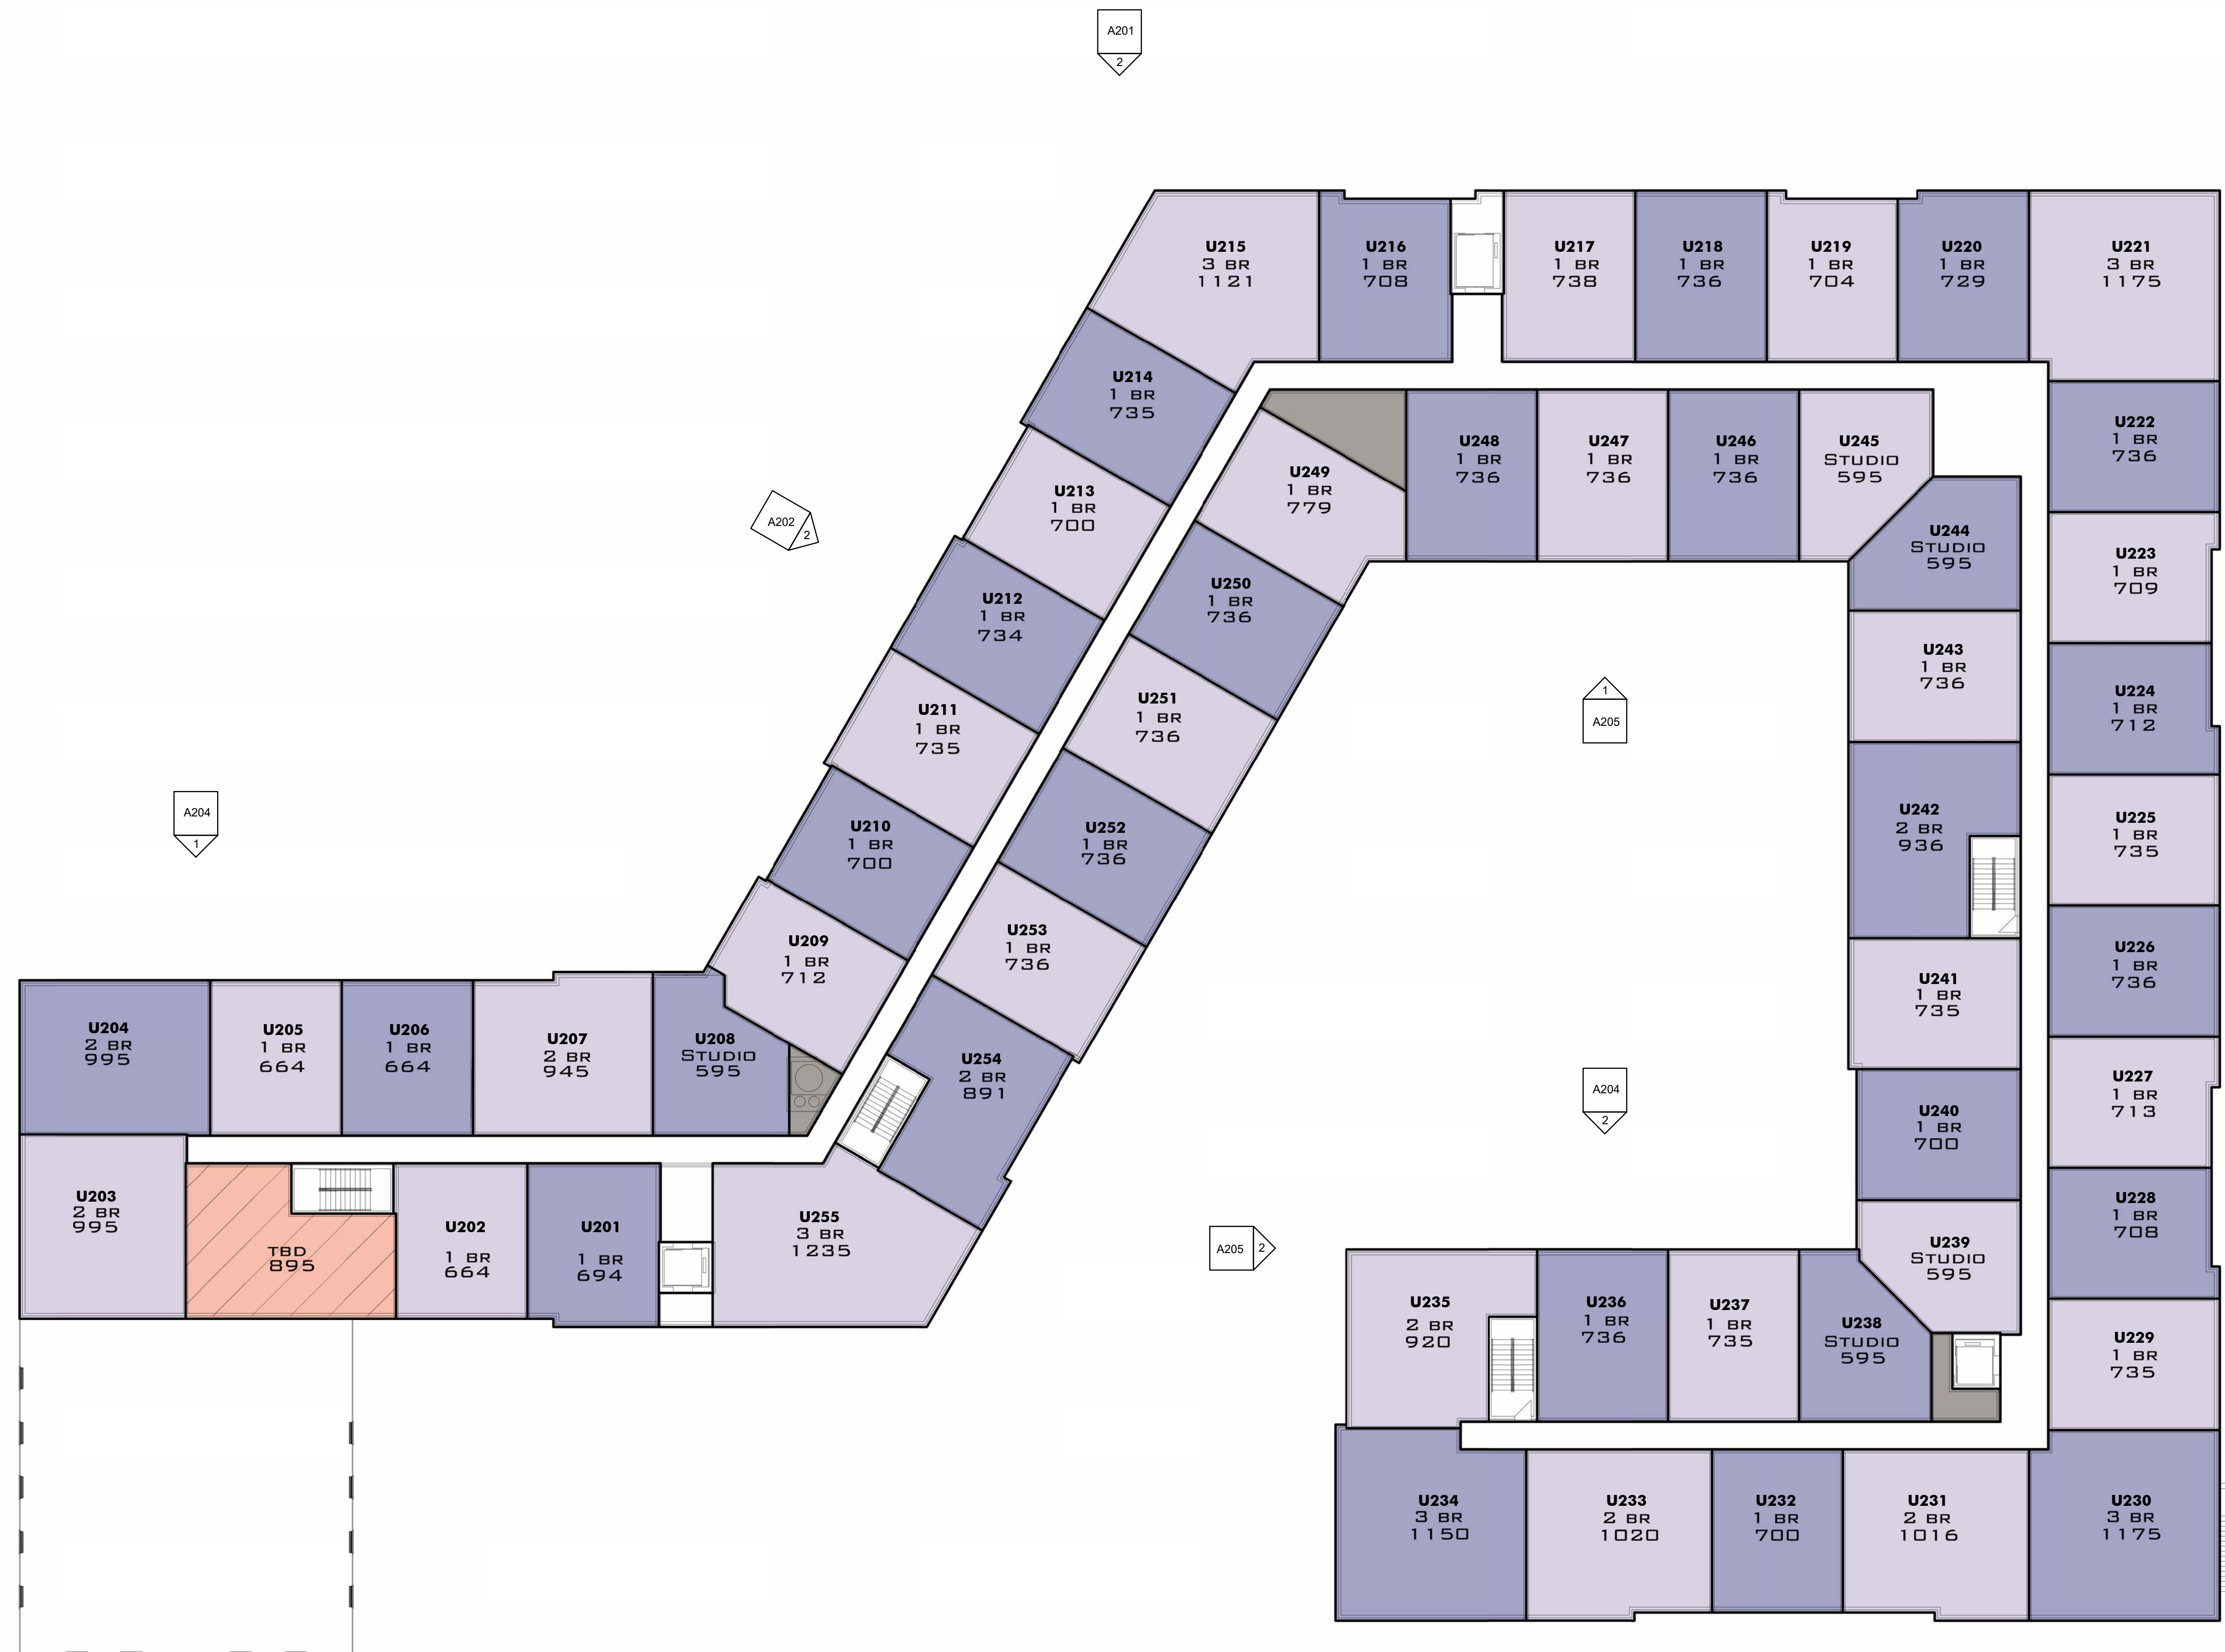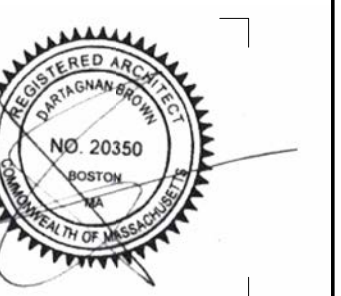



1 SECOND FLOOR
1/16" = 1'-0"

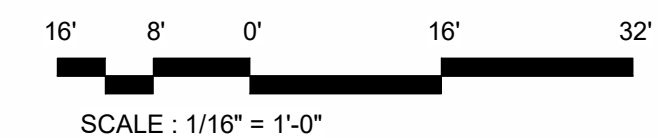

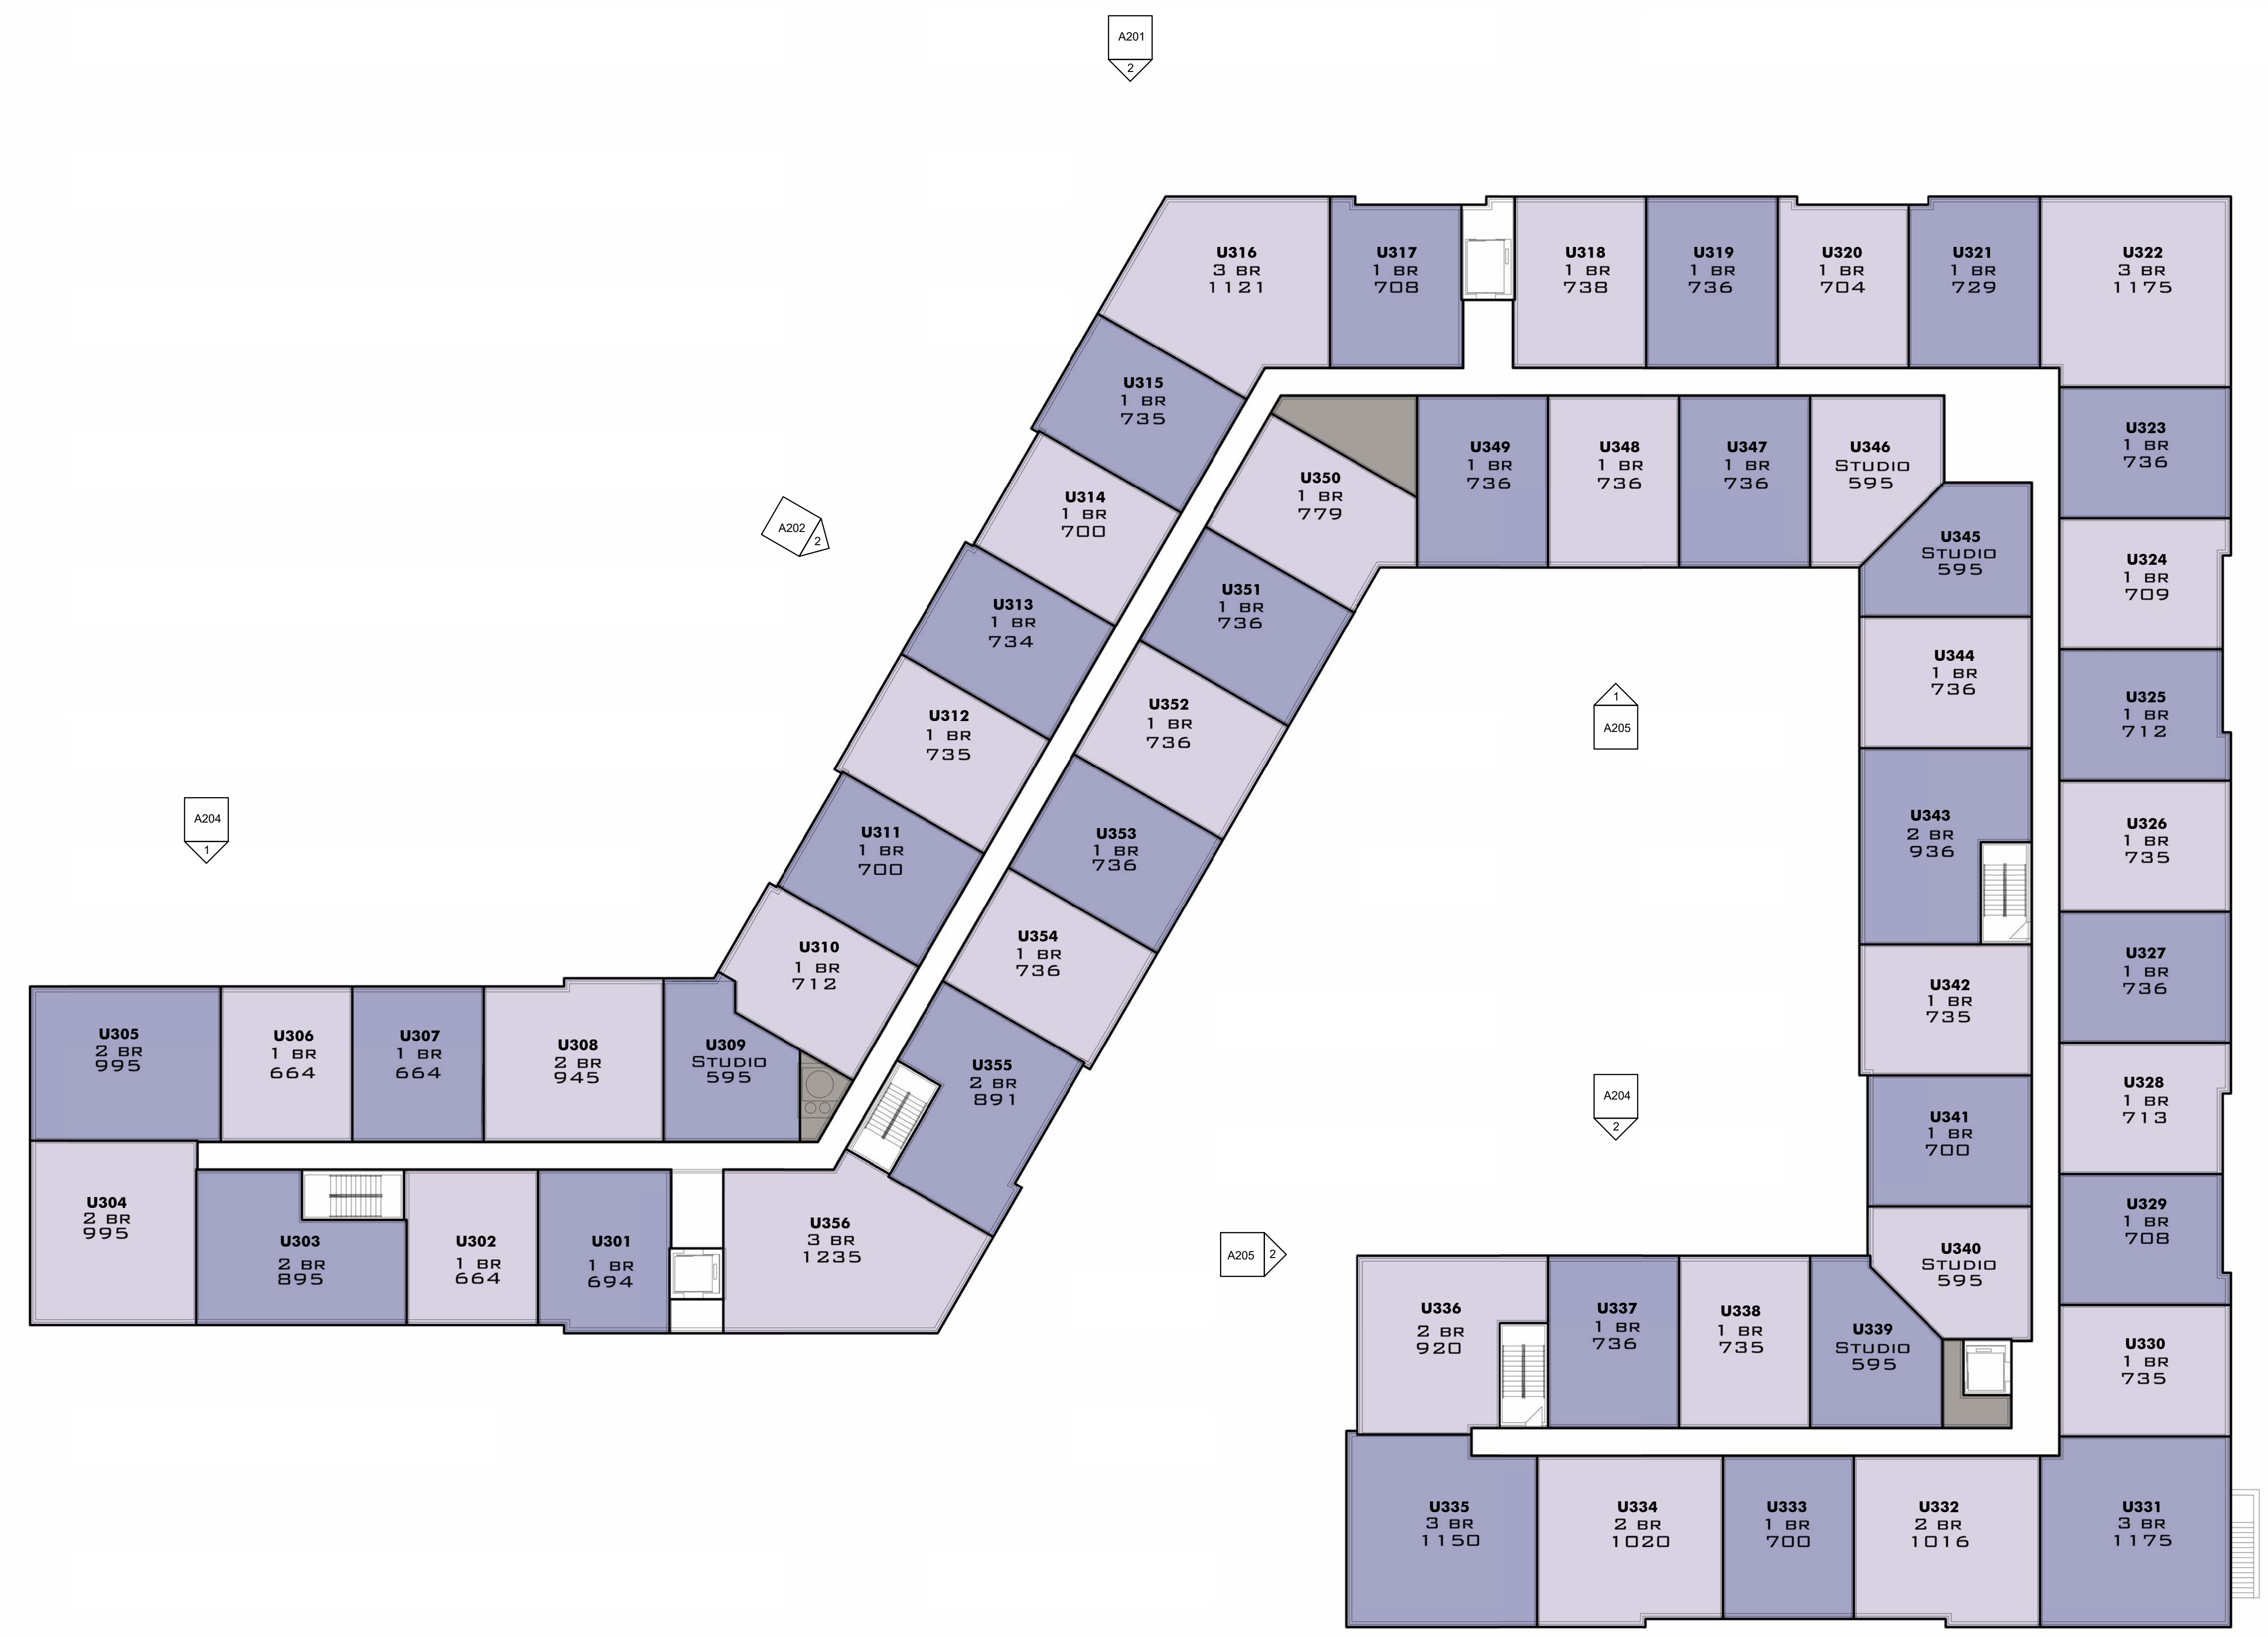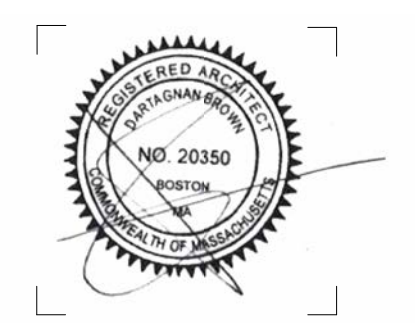


1 THIRD FLOOR
 1/16" = 1'-0"

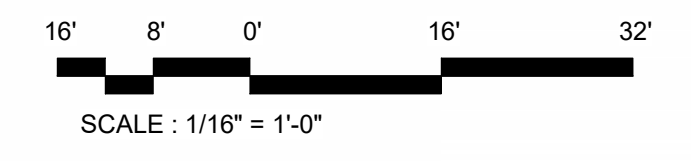

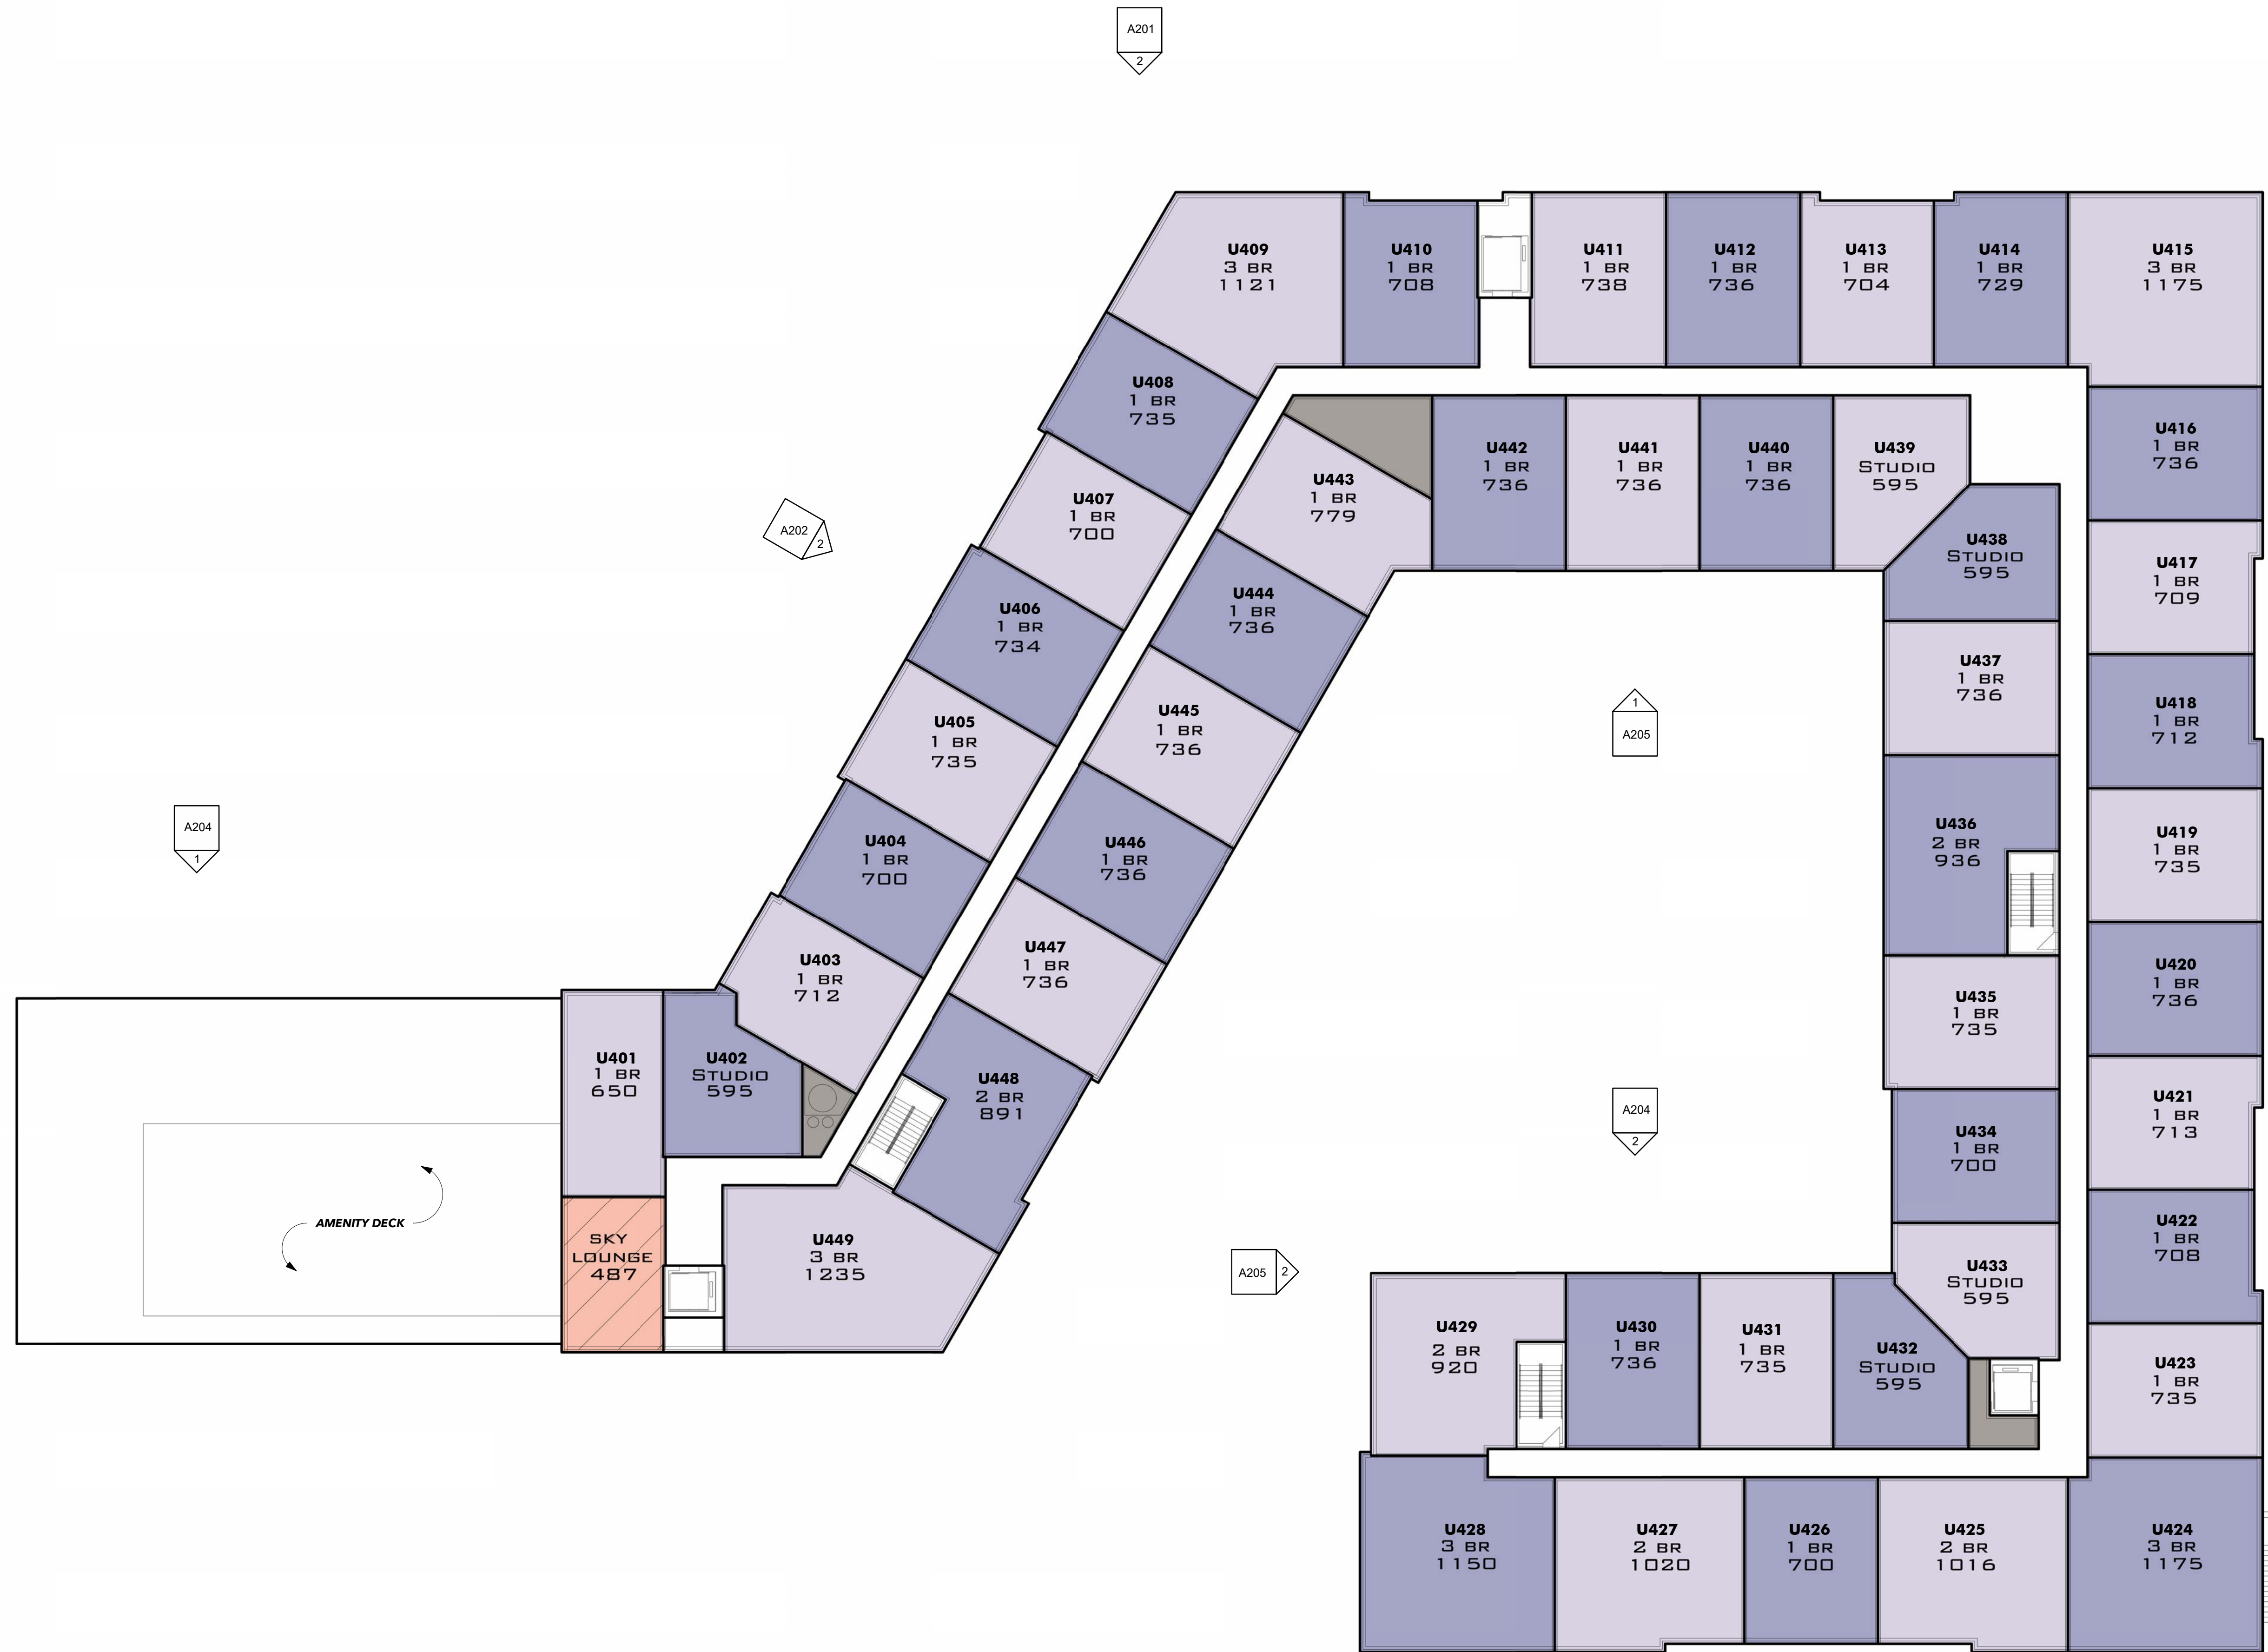

1 FOURTH FLOOR
1/16" = 1'-0"

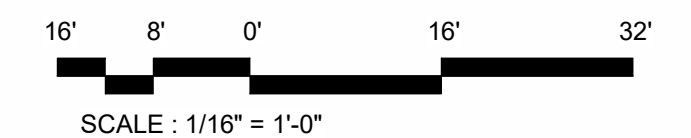



DRAWING INFORMATION


ISSUE: SUBMITTED BY SLV ASHLAND, LLC
DATE: SEPTEMBER 16, 2025
PROJECT #: 23000
SCALE: 1/16" = 1'-0"

DRAWING TITLE


FLOOR PLAN - FIFTH FLOOR

DRAWING NUMBER

A106

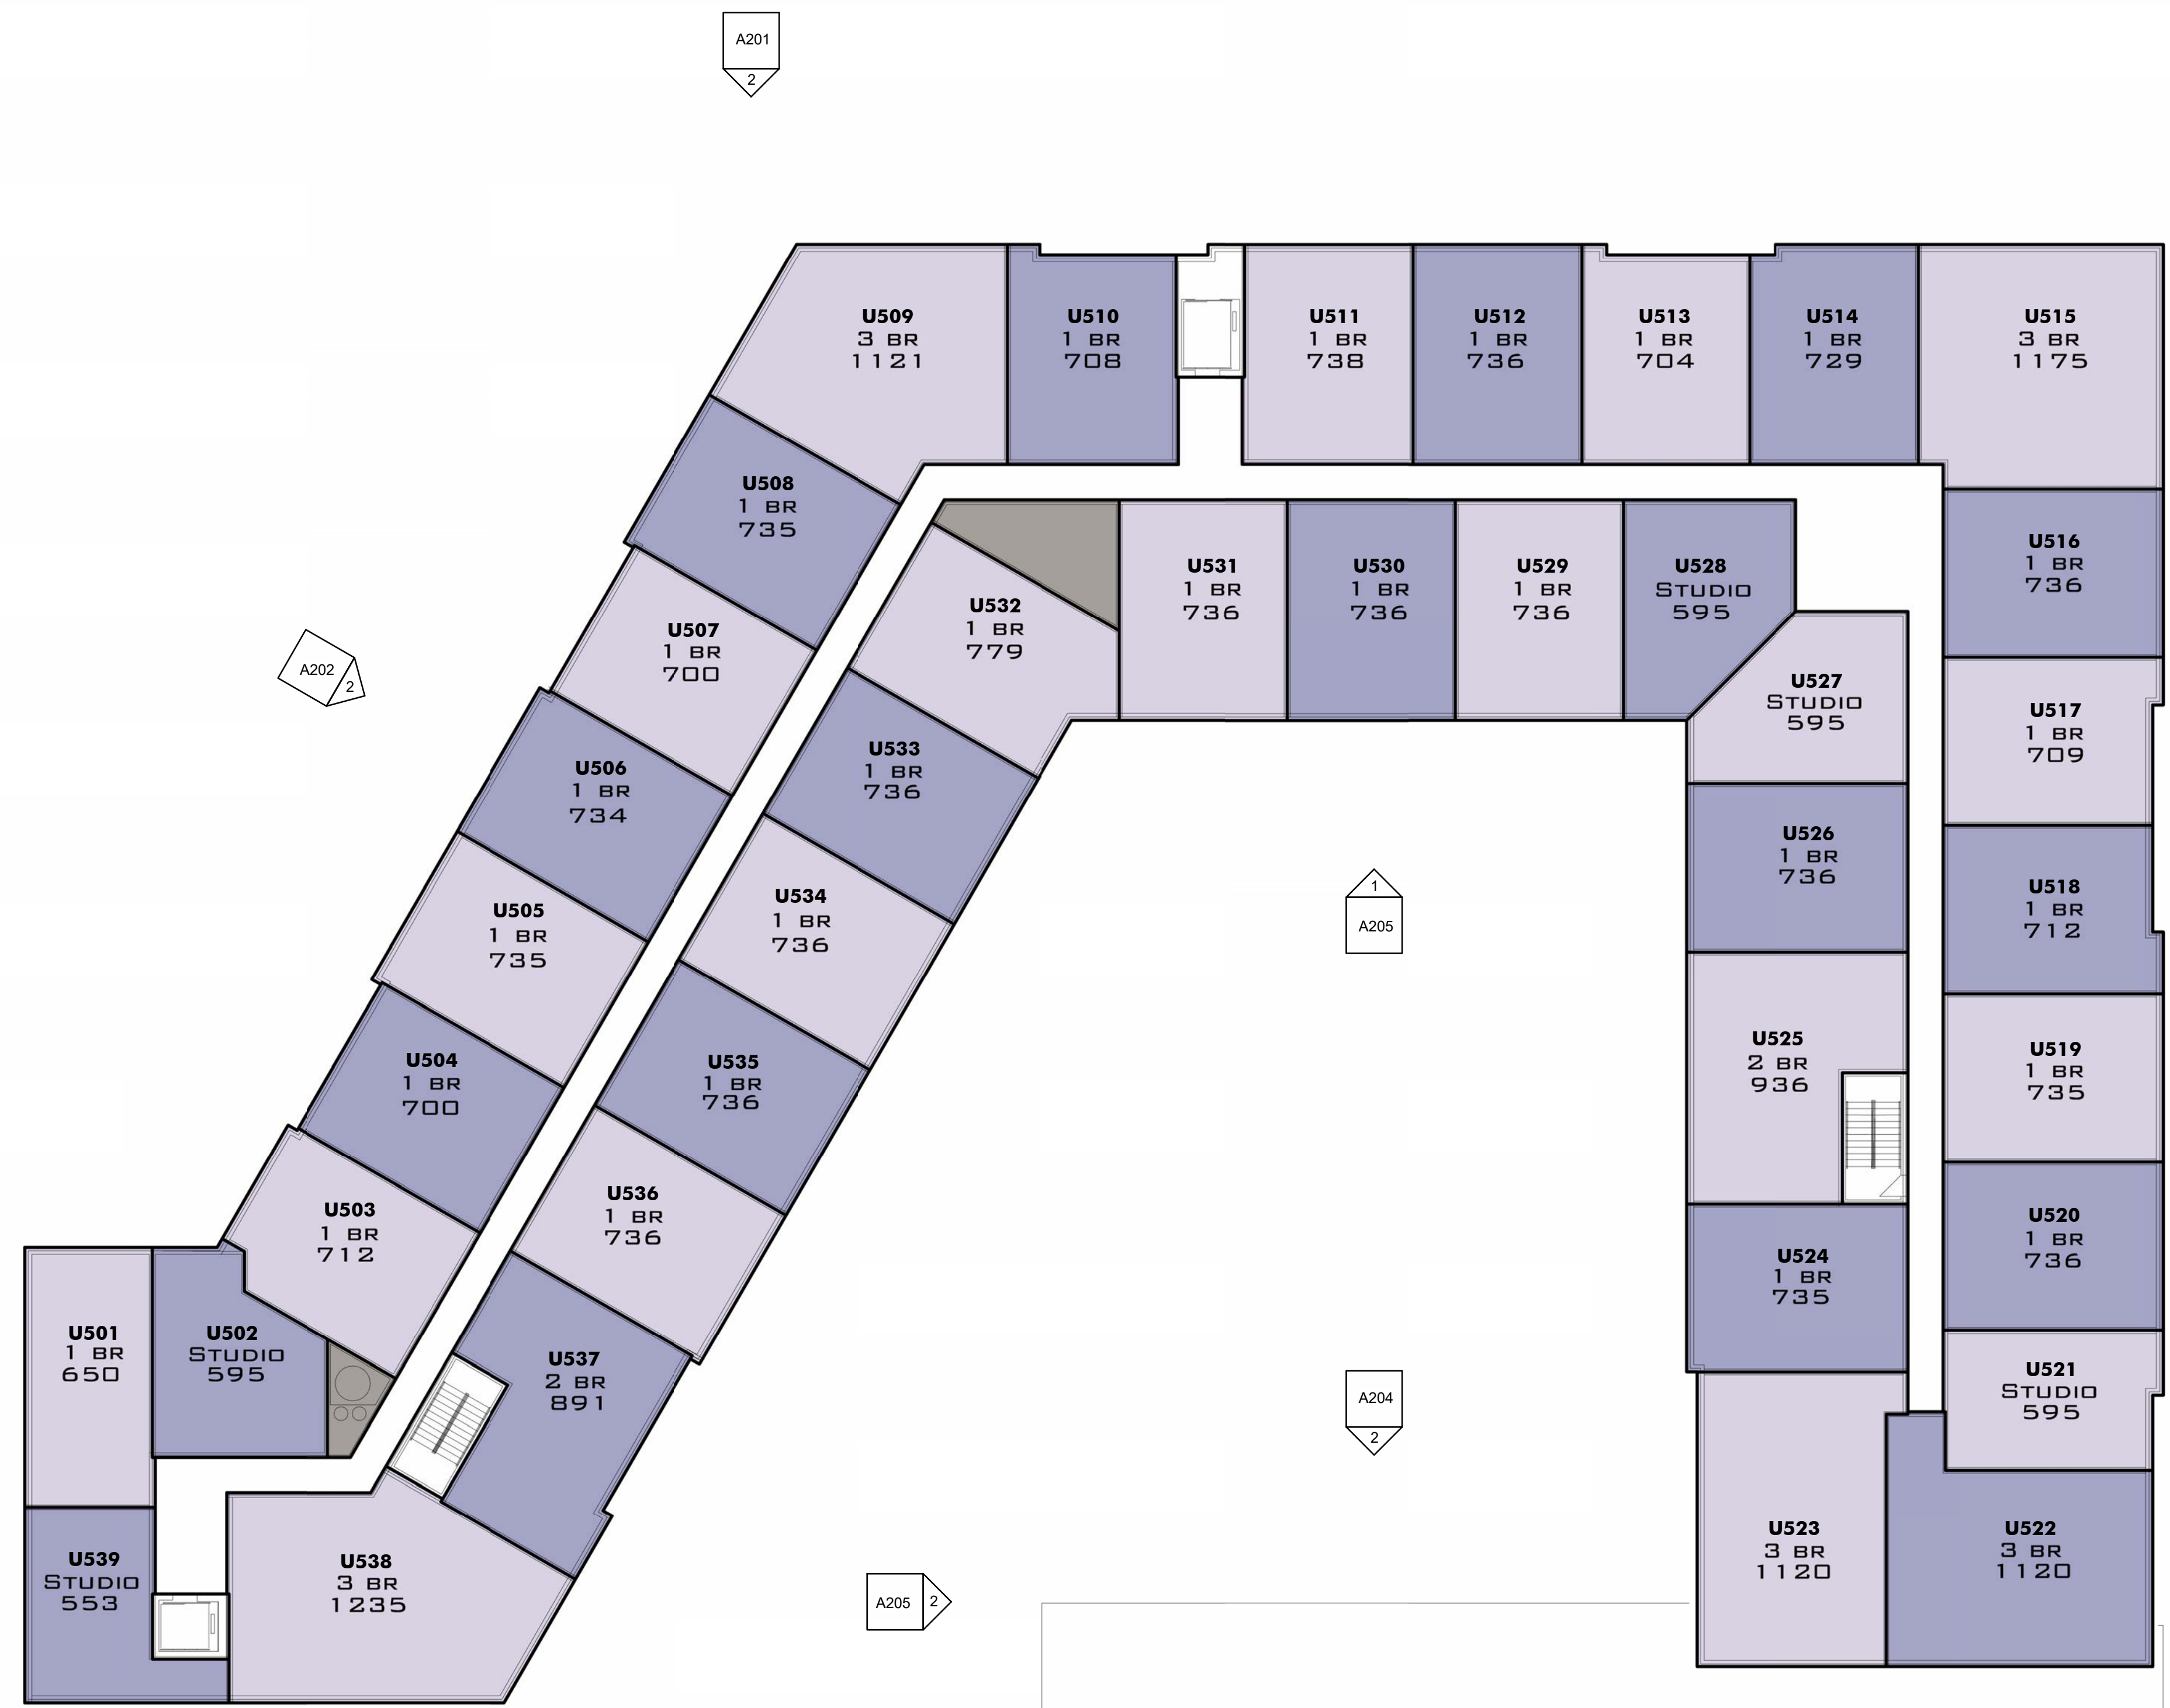

1 FIFTH FLOOR
1/16" = 1'-0"

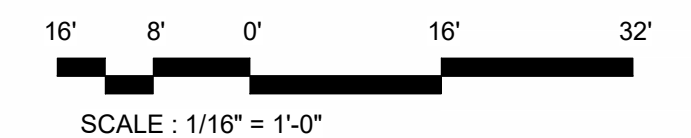



1 SOUTH ELEVATION - FULL FACADE
1/16" = 1'-0"




2 NORTH ELEVATION - FULL FACADE
1/16" = 1'-0"

THE SANCTUARY AT ASHLAND MILLS
ASHLAND, MA 01721
SUBMITTED BY SLV ASHLAND, LLC

REVISIONS

MARK	ISSUE	DATE

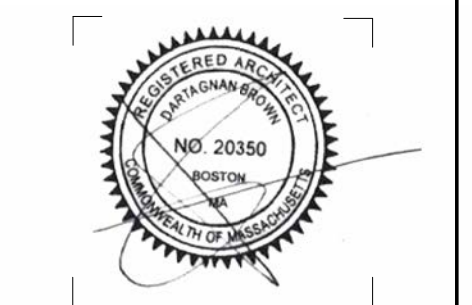

DRAWING INFORMATION

ISSUE: SUBMITTED BY SLV ASHLAND, LLC
DATE: SEPTEMBER 16, 2025
PROJECT #: 23000
SCALE: 1/16" = 1'-0"

DRAWING TITLE

EXTERIOR ELEVATIONS

DRAWING NUMBER

A201



1 EAST ELEVATION - FULL FACADE
1/16" = 1'-0"




2 WEST ELEVATION - FULL FACADE
1/16" = 1'-0"

THE SANCTUARY AT ASHLAND MILLS
ASHLAND, MA 01721
SUBMITTED BY SLV ASHLAND, LLC

REVISIONS

MARK	ISSUE	DATE

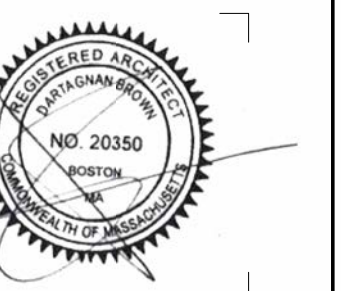

DRAWING INFORMATION

ISSUE: SUBMITTED BY SLV ASHLAND, LLC
DATE: SEPTEMBER 16, 2025
PROJECT #: 23000
SCALE: 1/16" = 1'-0"

DRAWING TITLE

EXTERIOR ELEVATIONS

DRAWING NUMBER

A202



1 WEST ELEVATION - PARTIAL FACADE (MILL)
1/16" = 1'-0"



2 SOUTH ELEVATION - PARTIAL FACADE (MILL)
1/16" = 1'-0"

REVISIONS

MARK	ISSUE	DATE



DRAWING INFORMATION

ISSUE: SUBMITTED BY SLV ASHLAND, LLC
DATE: SEPTEMBER 16, 2025
PROJECT #: 23000
SCALE: 1/16" = 1'-0"

DRAWING TITLE

EXTERIOR
ELEVATIONS

DRAWING NUMBER

A203



1 NORTH ELEVATION - PARTIAL FACADE (MILL)
1/16" = 1'-0"



2 NORTH ELEVATION - COURTYARD
1/16" = 1'-0"

REVISIONS

MARK	ISSUE	DATE



DRAWING INFORMATION

ISSUE: SUBMITTED BY SLV ASHLAND, LLC
DATE: SEPTEMBER 16, 2025
PROJECT #: 23000
SCALE: 1/16" = 1'-0"

DRAWING TITLE

EXTERIOR
ELEVATIONS

DRAWING NUMBER

A204



1 SOUTH ELEVATION - COURTYARD
1/16" = 1'-0"



2 WEST ELEVATION - COURTYARD
1/16" = 1'-0"



ARCHITECT
EMBARC

580 HARRISON AVE, SUITE 2W
 BOSTON, MA 02118
 O: 617.766.8330
 www.embarcstudio.com

OWNER

SLV ASHLAND, LLC

CONSULTANTS

THE SANCTUARY AT ASHLAND MILLS
 ASHLAND, MA 01721

SUBMITTED BY SLV ASHLAND, LLC

REVISIONS

MARK	ISSUE	DATE



DRAWING INFORMATION

ISSUE: SUBMITTED BY SLV ASHLAND, LLC
 DATE: SEPTEMBER 16, 2025
 PROJECT #: 23000
 SCALE:

DRAWING TITLE
**EXTERIOR
 RENDERS**

DRAWING NUMBER

A206

copyright: EMBARC INC.



ARCHITECT
EMBARC

580 HARRISON AVE, SUITE 2W
BOSTON, MA 02118
O: 617.766.8330
www.embarcstudio.com

OWNER

SLV ASHLAND, LLC

CONSULTANTS

THE SANCTUARY AT ASHLAND MILLS
ASHLAND, MA 01721

SUBMITTED BY SLV ASHLAND, LLC

REVISIONS

MARK	ISSUE	DATE



DRAWING INFORMATION

ISSUE: SUBMITTED BY SLV ASHLAND, LLC
DATE: SEPTEMBER 16, 2025
PROJECT #: 23000
SCALE:

DRAWING TITLE
EXTERIOR
RENDERS

DRAWING NUMBER

A207

copyright: EMBARC INC.



ARCHITECT
EMBARC

580 HARRISON AVE, SUITE 2W
BOSTON, MA 02118
O: 617.766.8330
www.embarcstudio.com

OWNER

SLV ASHLAND, LLC


CONSULTANTS

THE SANCTUARY AT ASHLAND MILLS
ASHLAND, MA 01721

SUBMITTED BY SLV ASHLAND, LLC

REVISIONS

MARK	ISSUE	DATE

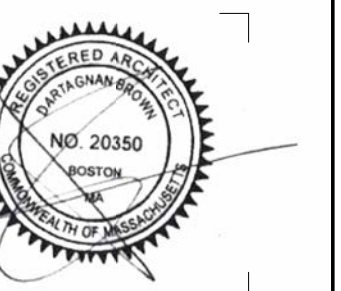

DRAWING INFORMATION

ISSUE: SUBMITTED BY SLV ASHLAND, LLC
DATE: SEPTEMBER 16, 2025
PROJECT #: 23000
SCALE: _____




DRAWING TITLE

EXTERIOR
RENDERS

DRAWING NUMBER

A208

copyright: EMBARC INC.

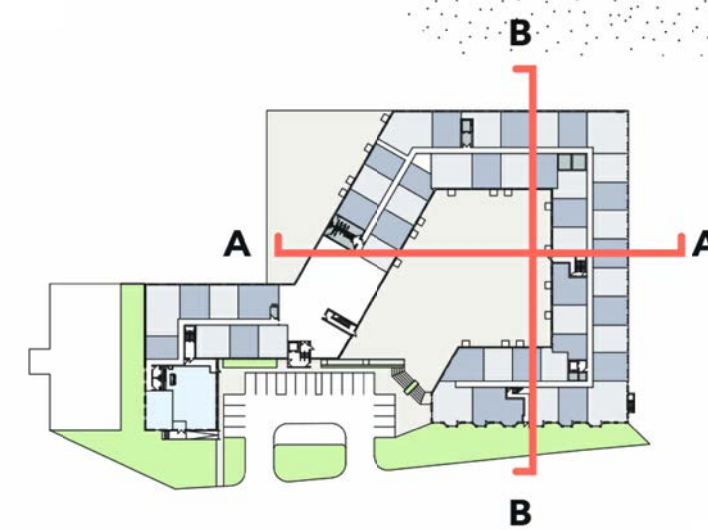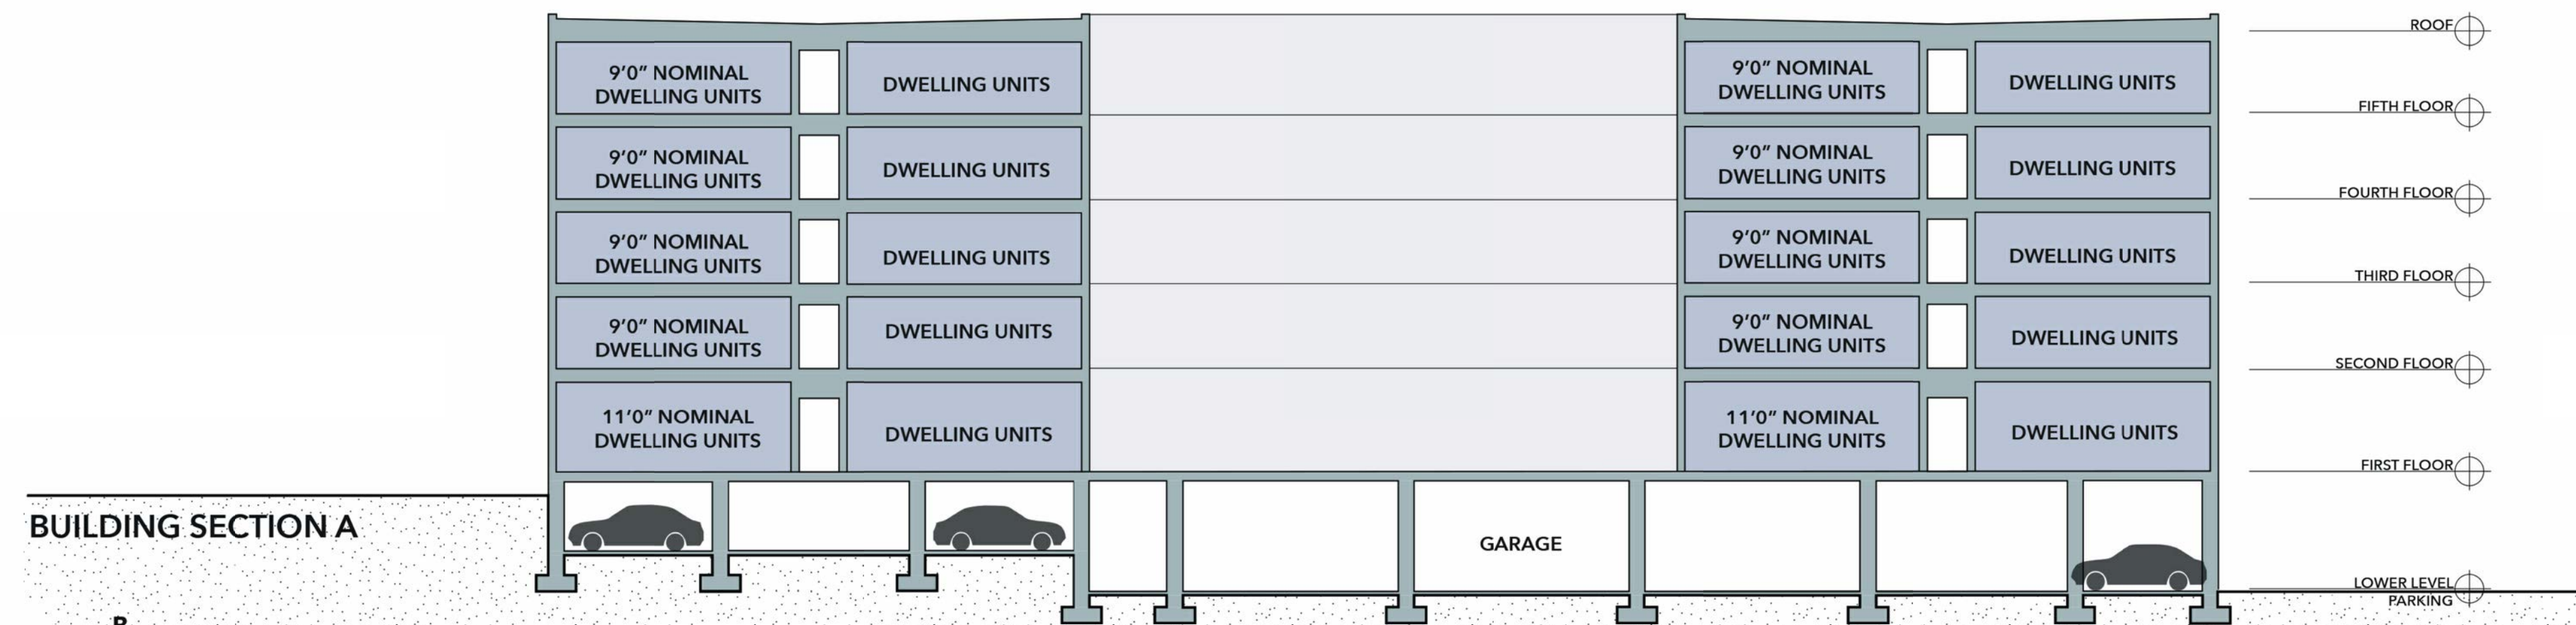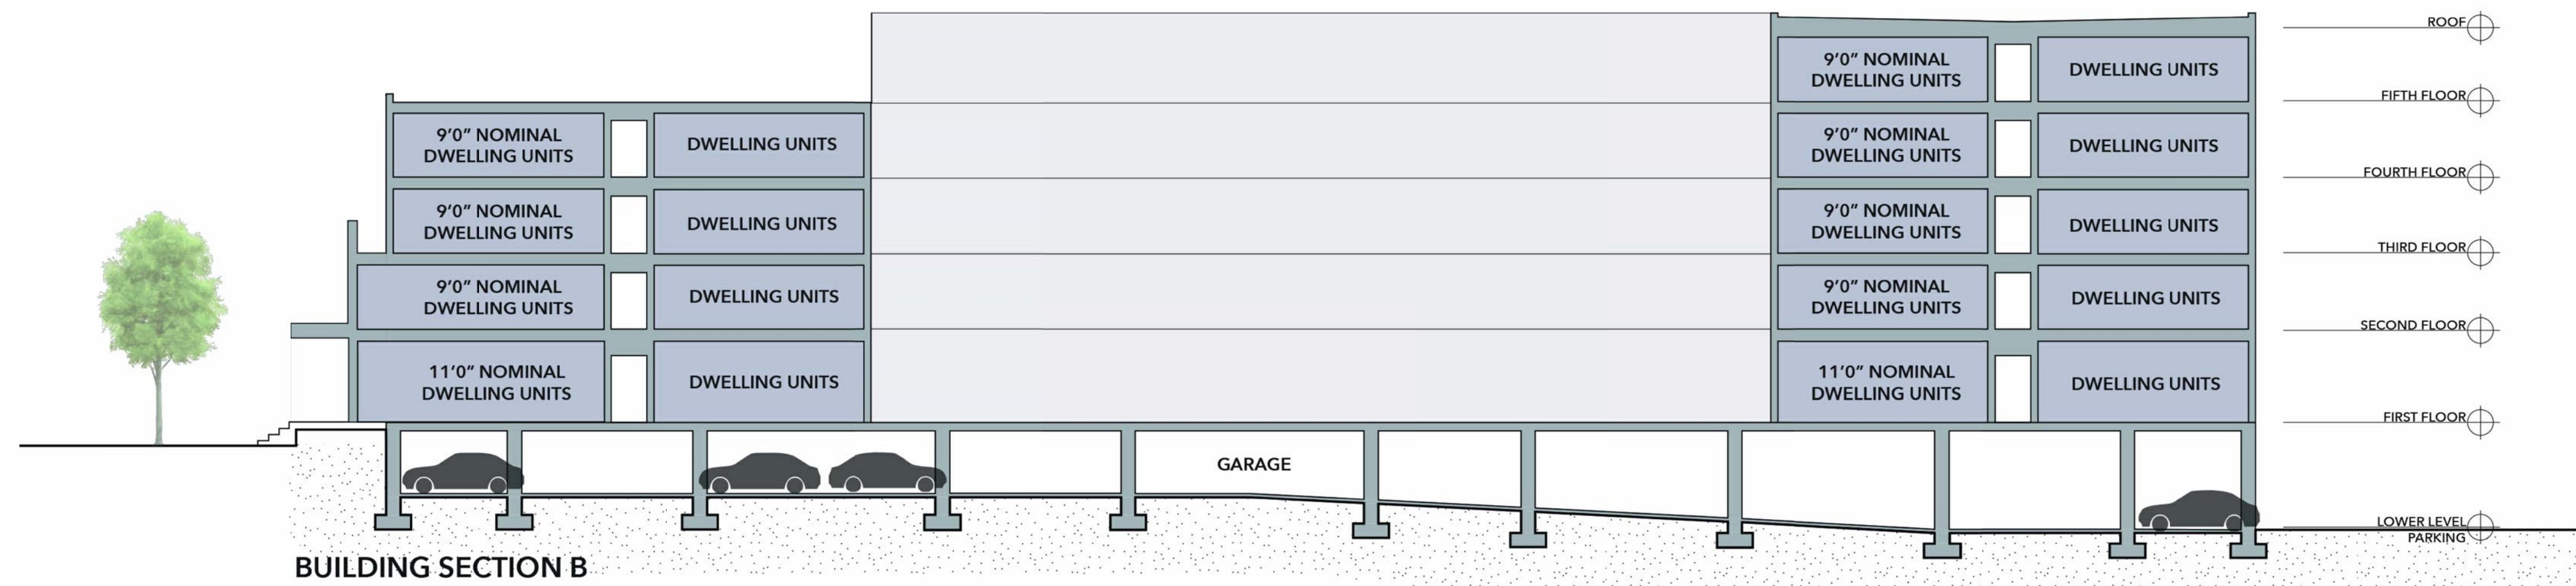

REVISIONS

MARK	ISSUE	DATE



DRAWING INFORMATION


ISSUE: SUBMITTED BY SLV ASHLAND, LLC
DATE: SEPTEMBER 16, 2025
PROJECT #: 23000
SCALE:

DRAWING TITLE

BUILDING SECTIONS

DRAWING NUMBER

A301

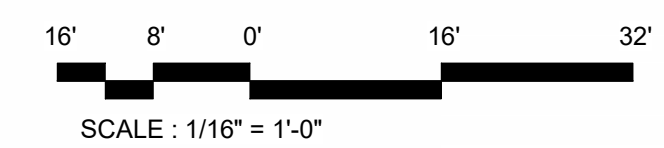



ARCHITECT
EMBARC

580 HARRISON AVE, SUITE 2W
BOSTON, MA 02118
O: 617.766.8330
www.embarcstudio.com

OWNER

SLV ASHLAND, LLC

CONSULTANTS

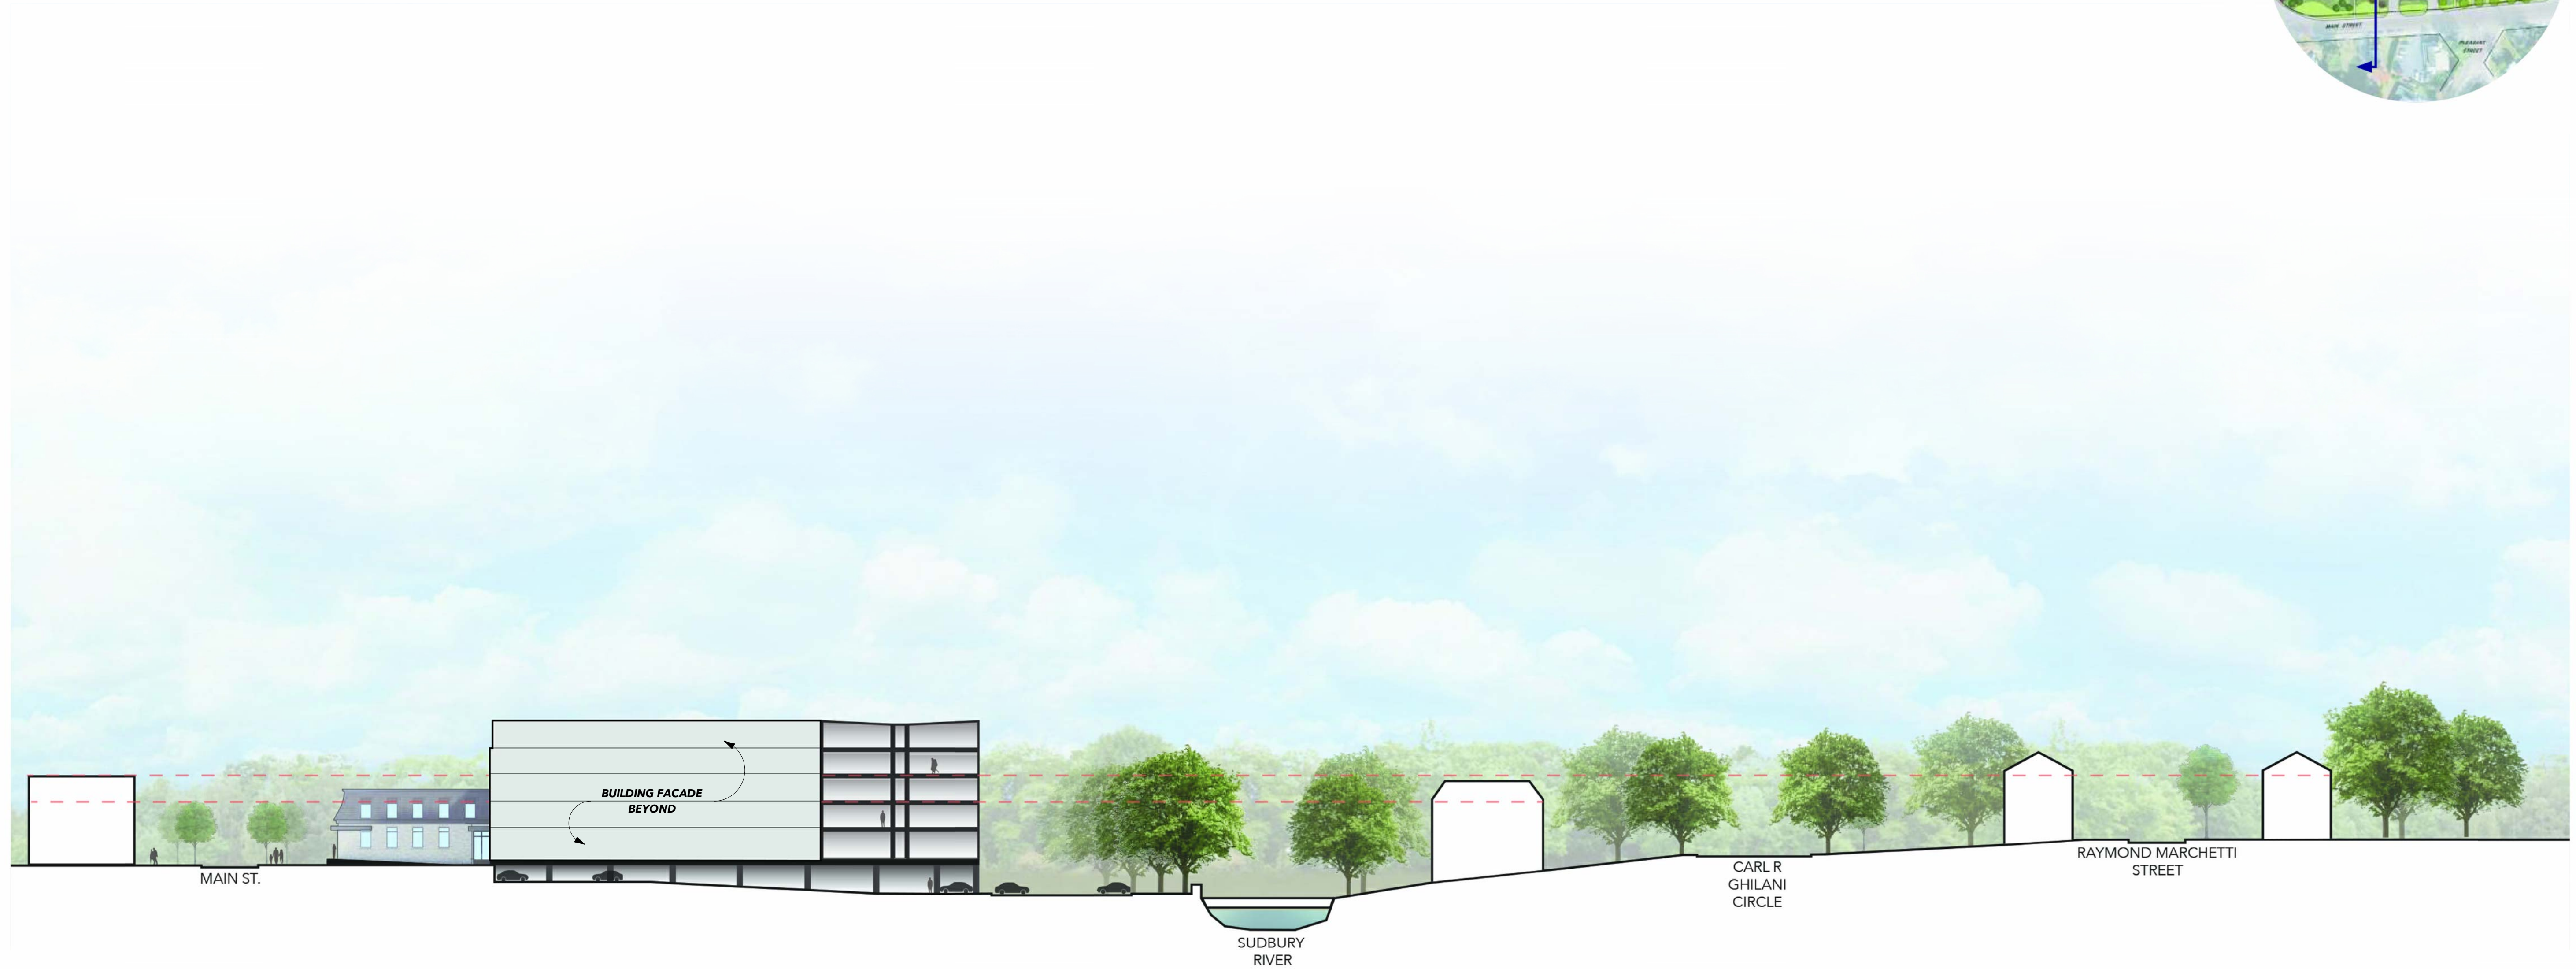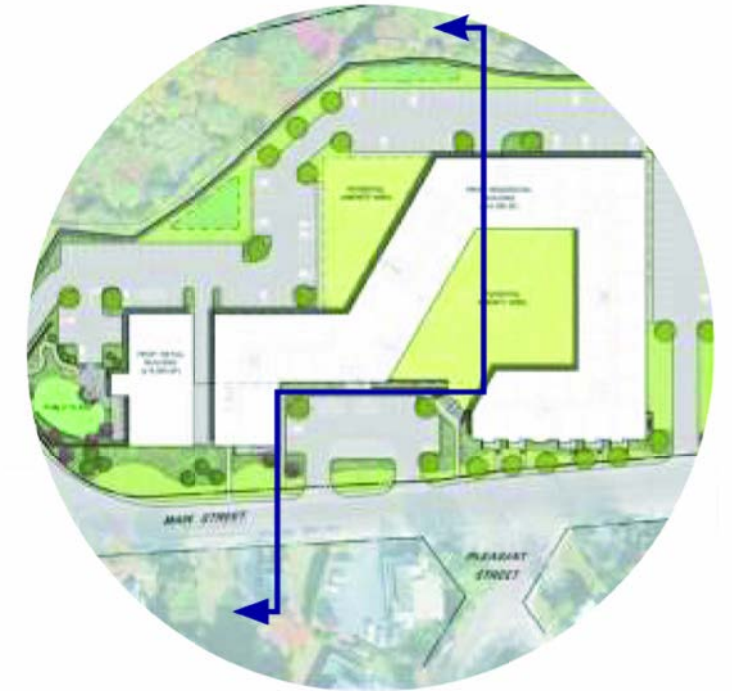

THE SANCTUARY AT ASHLAND MILLS
ASHLAND, MA 01721
SUBMITTED BY SLV ASHLAND, LLC

REVISIONS

MARK	ISSUE	DATE
------	-------	------



DRAWING INFORMATION

ISSUE: SUBMITTED BY SLV ASHLAND, LLC
DATE: SEPTEMBER 16, 2025
PROJECT #: 23000
SCALE:

DRAWING TITLE
SITE SECTION

DRAWING NUMBER

A302

copyright: EMBARC INC.