
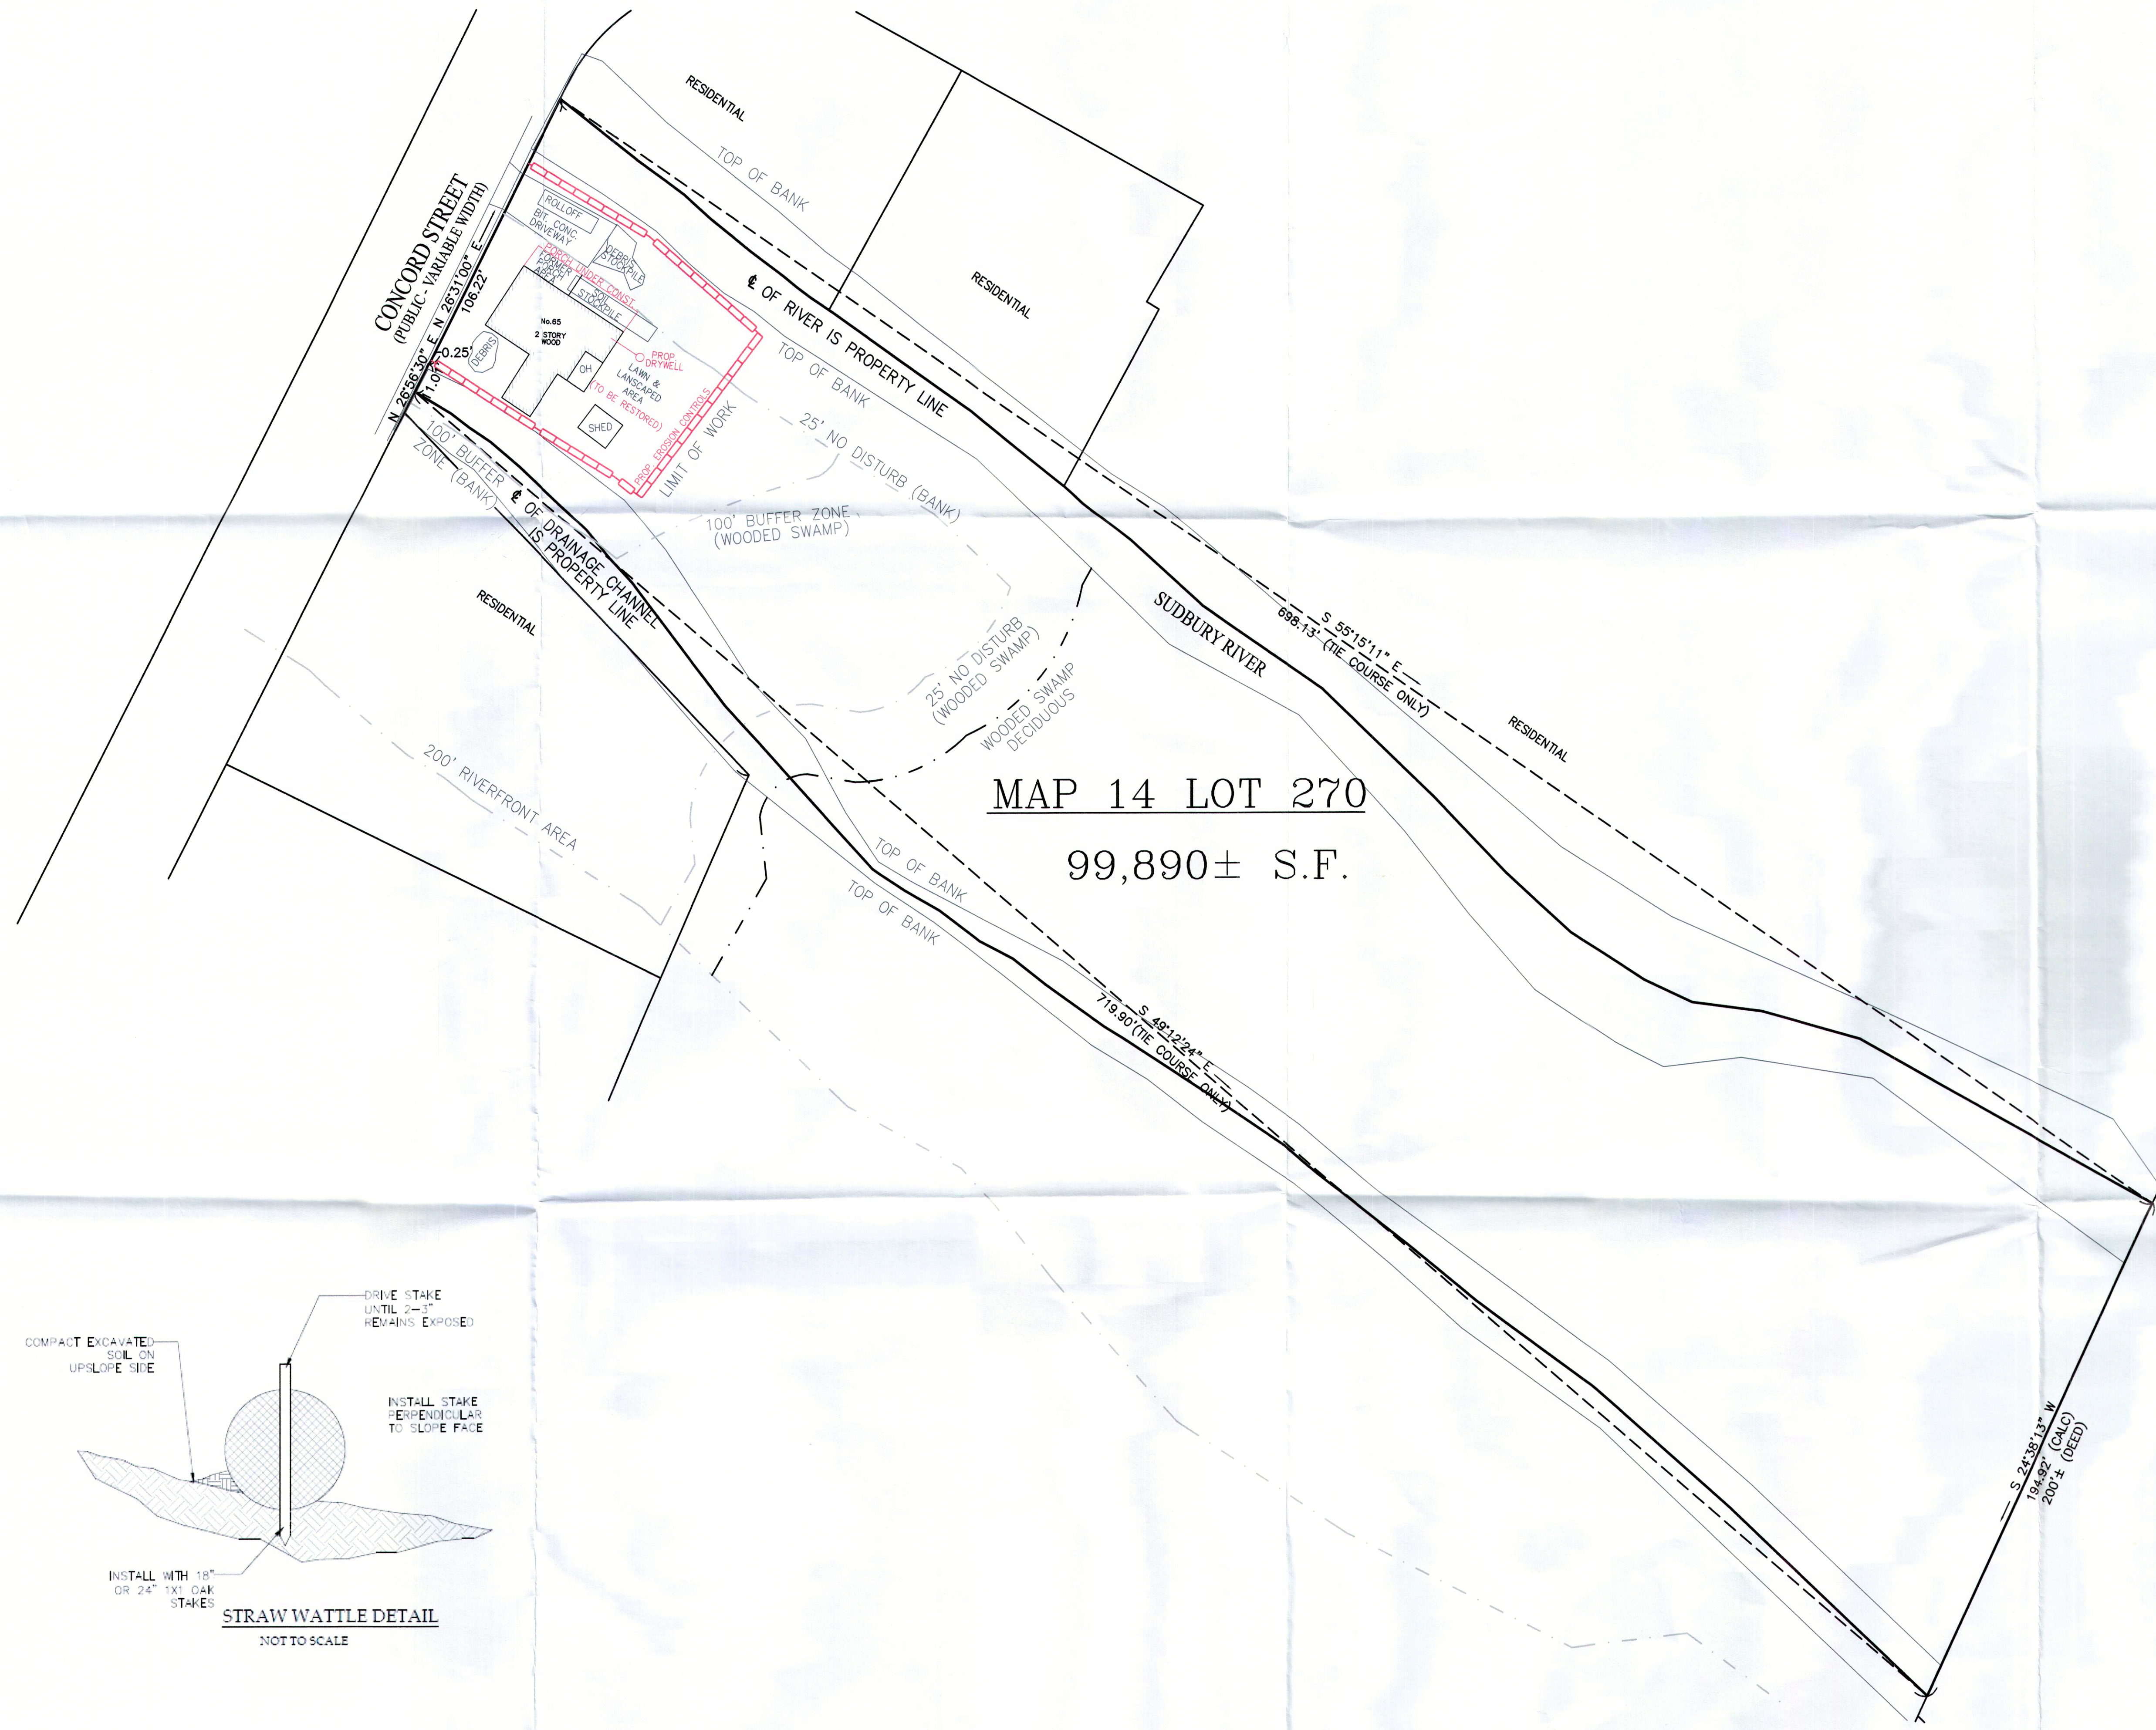



PLAN 326 OF 1979

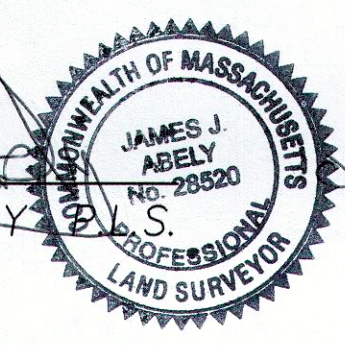

**OWNER OF RECORD**  
GILBERTO CAMPOS SOUZA  
DEED BOOK 78822 PAGE 361 M.S.R.D.  
**ZONING DISTRICT**  
TAX MAP 14 PARCEL 270  
RB DISTRICT  
**PLAN REFERENCES**  
PLAN NO. 326 OF 1979

I HEREBY CERTIFY THAT THIS PLAN IS BASED ON AN ACTUAL FIELD SURVEY.

  
JAMES J. ABELY  
DATE

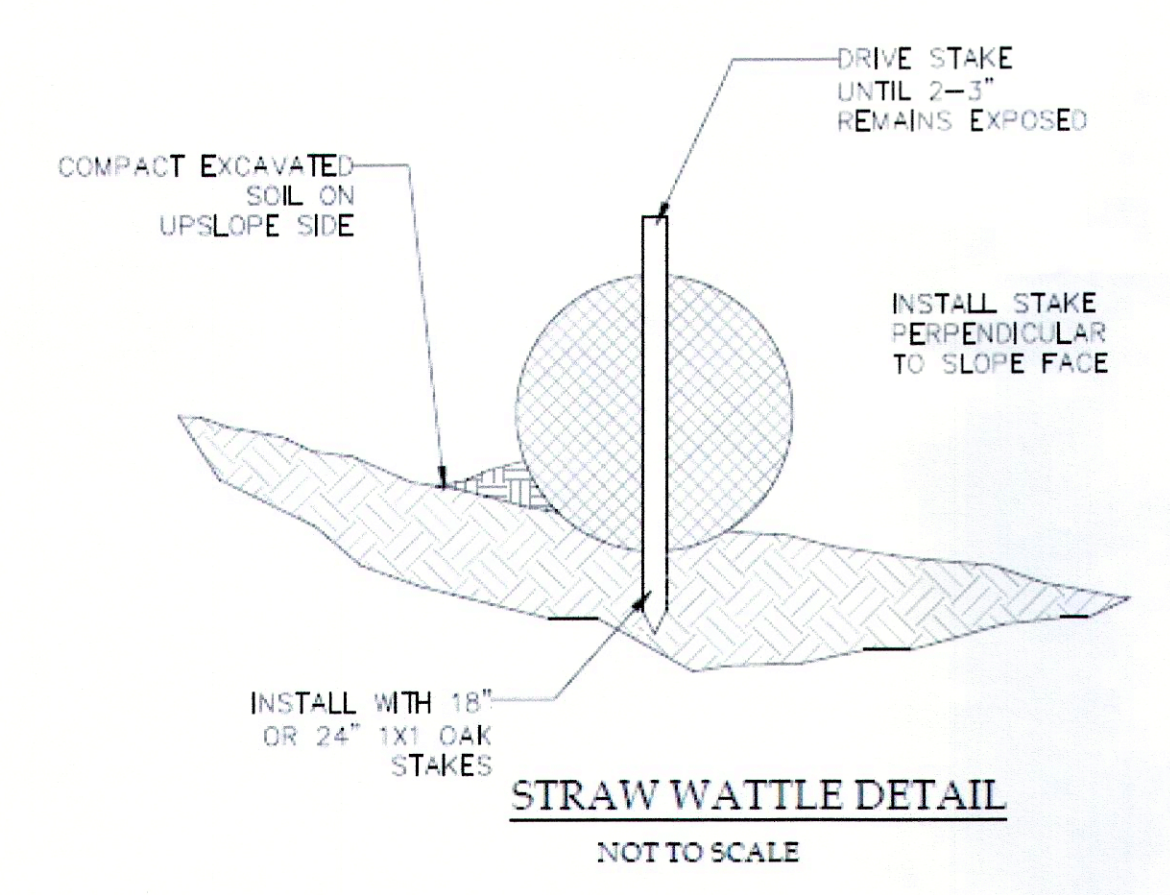

**FIGURE 2**  
**SITE PLAN**  
65 CONCORD STREET  
ASHLAND, MA  
SCALE 1" = 30' APRIL 25, 2022  
PREPARED BY  
**VINEYARD ENGINEERING & ENVIRONMENTAL SERVICES INC.**  
LAND SURVEY, CIVIL ENGINEERING & ENVIRONMENTAL SERVICES  
17 SALEM STREET  
MEDFORD, MA 02155  
TEL. 781-933-3330 FAX. 781-933-3334  
Vineyardeng.com

