


REV #	DATE	DESCRIPTION
2	11/14/22	ISSUED FOR PEER REVIEW COMMENTS
1	10/8/22	ISSUED FOR PEER REVIEW COMMENTS
0	9/27/22	ISSUED FOR AMENDED ORDER OF CONDITIONS

DRWN BY: ZRB
 CHK'D BY: PSB
 APRVD BY: WML

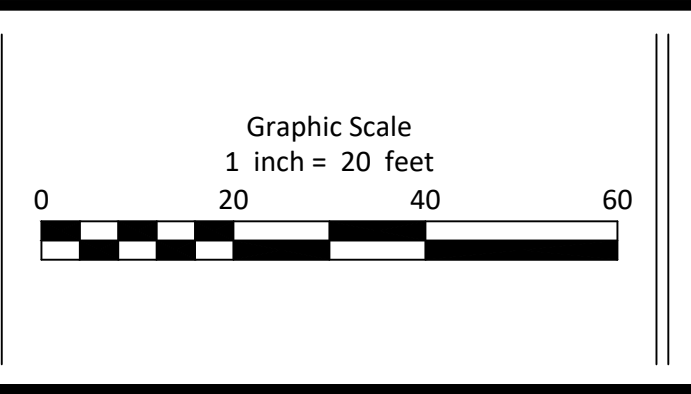

PREPARED BY:
EDC Engineering Design Consultants, Inc.
 32 Turnpike Road
 Southborough, Massachusetts
 (508) 480-0225

PROJECT:
 THE TRAILS AT LEGACY FARMS
 HOPKINTON, MASSACHUSETTS
 (MIDDLESEX COUNTY)






TITLE:
**OFFSITE STORMWATER IMPROVEMENTS
 WILSON STREET - HOWE STREET**

PREPARED FOR:
THE TRAILS LLC
 490-B BOSTON POST ROAD SUITE 202
 SUDBURY, MASSACHUSETTS 01776

DATE:
 SEPTEMBER 27, 2022


1 OF 3
 EDC PROJECT NUMBER
 3595

3595 (NO-DCR) WILSON ST IMPROVEMENTS.DWG

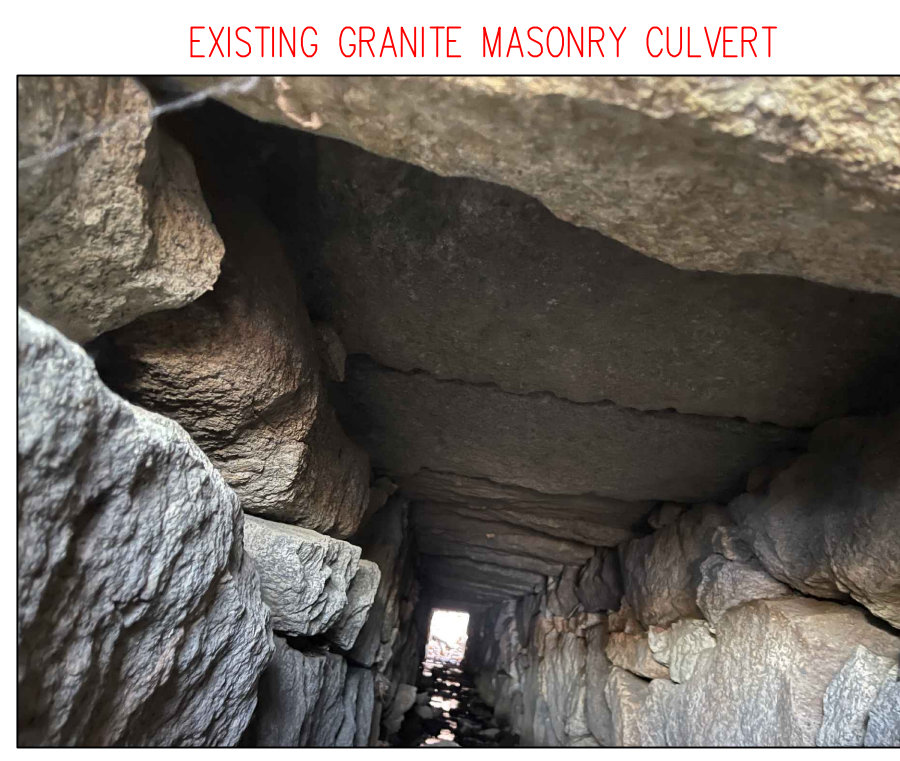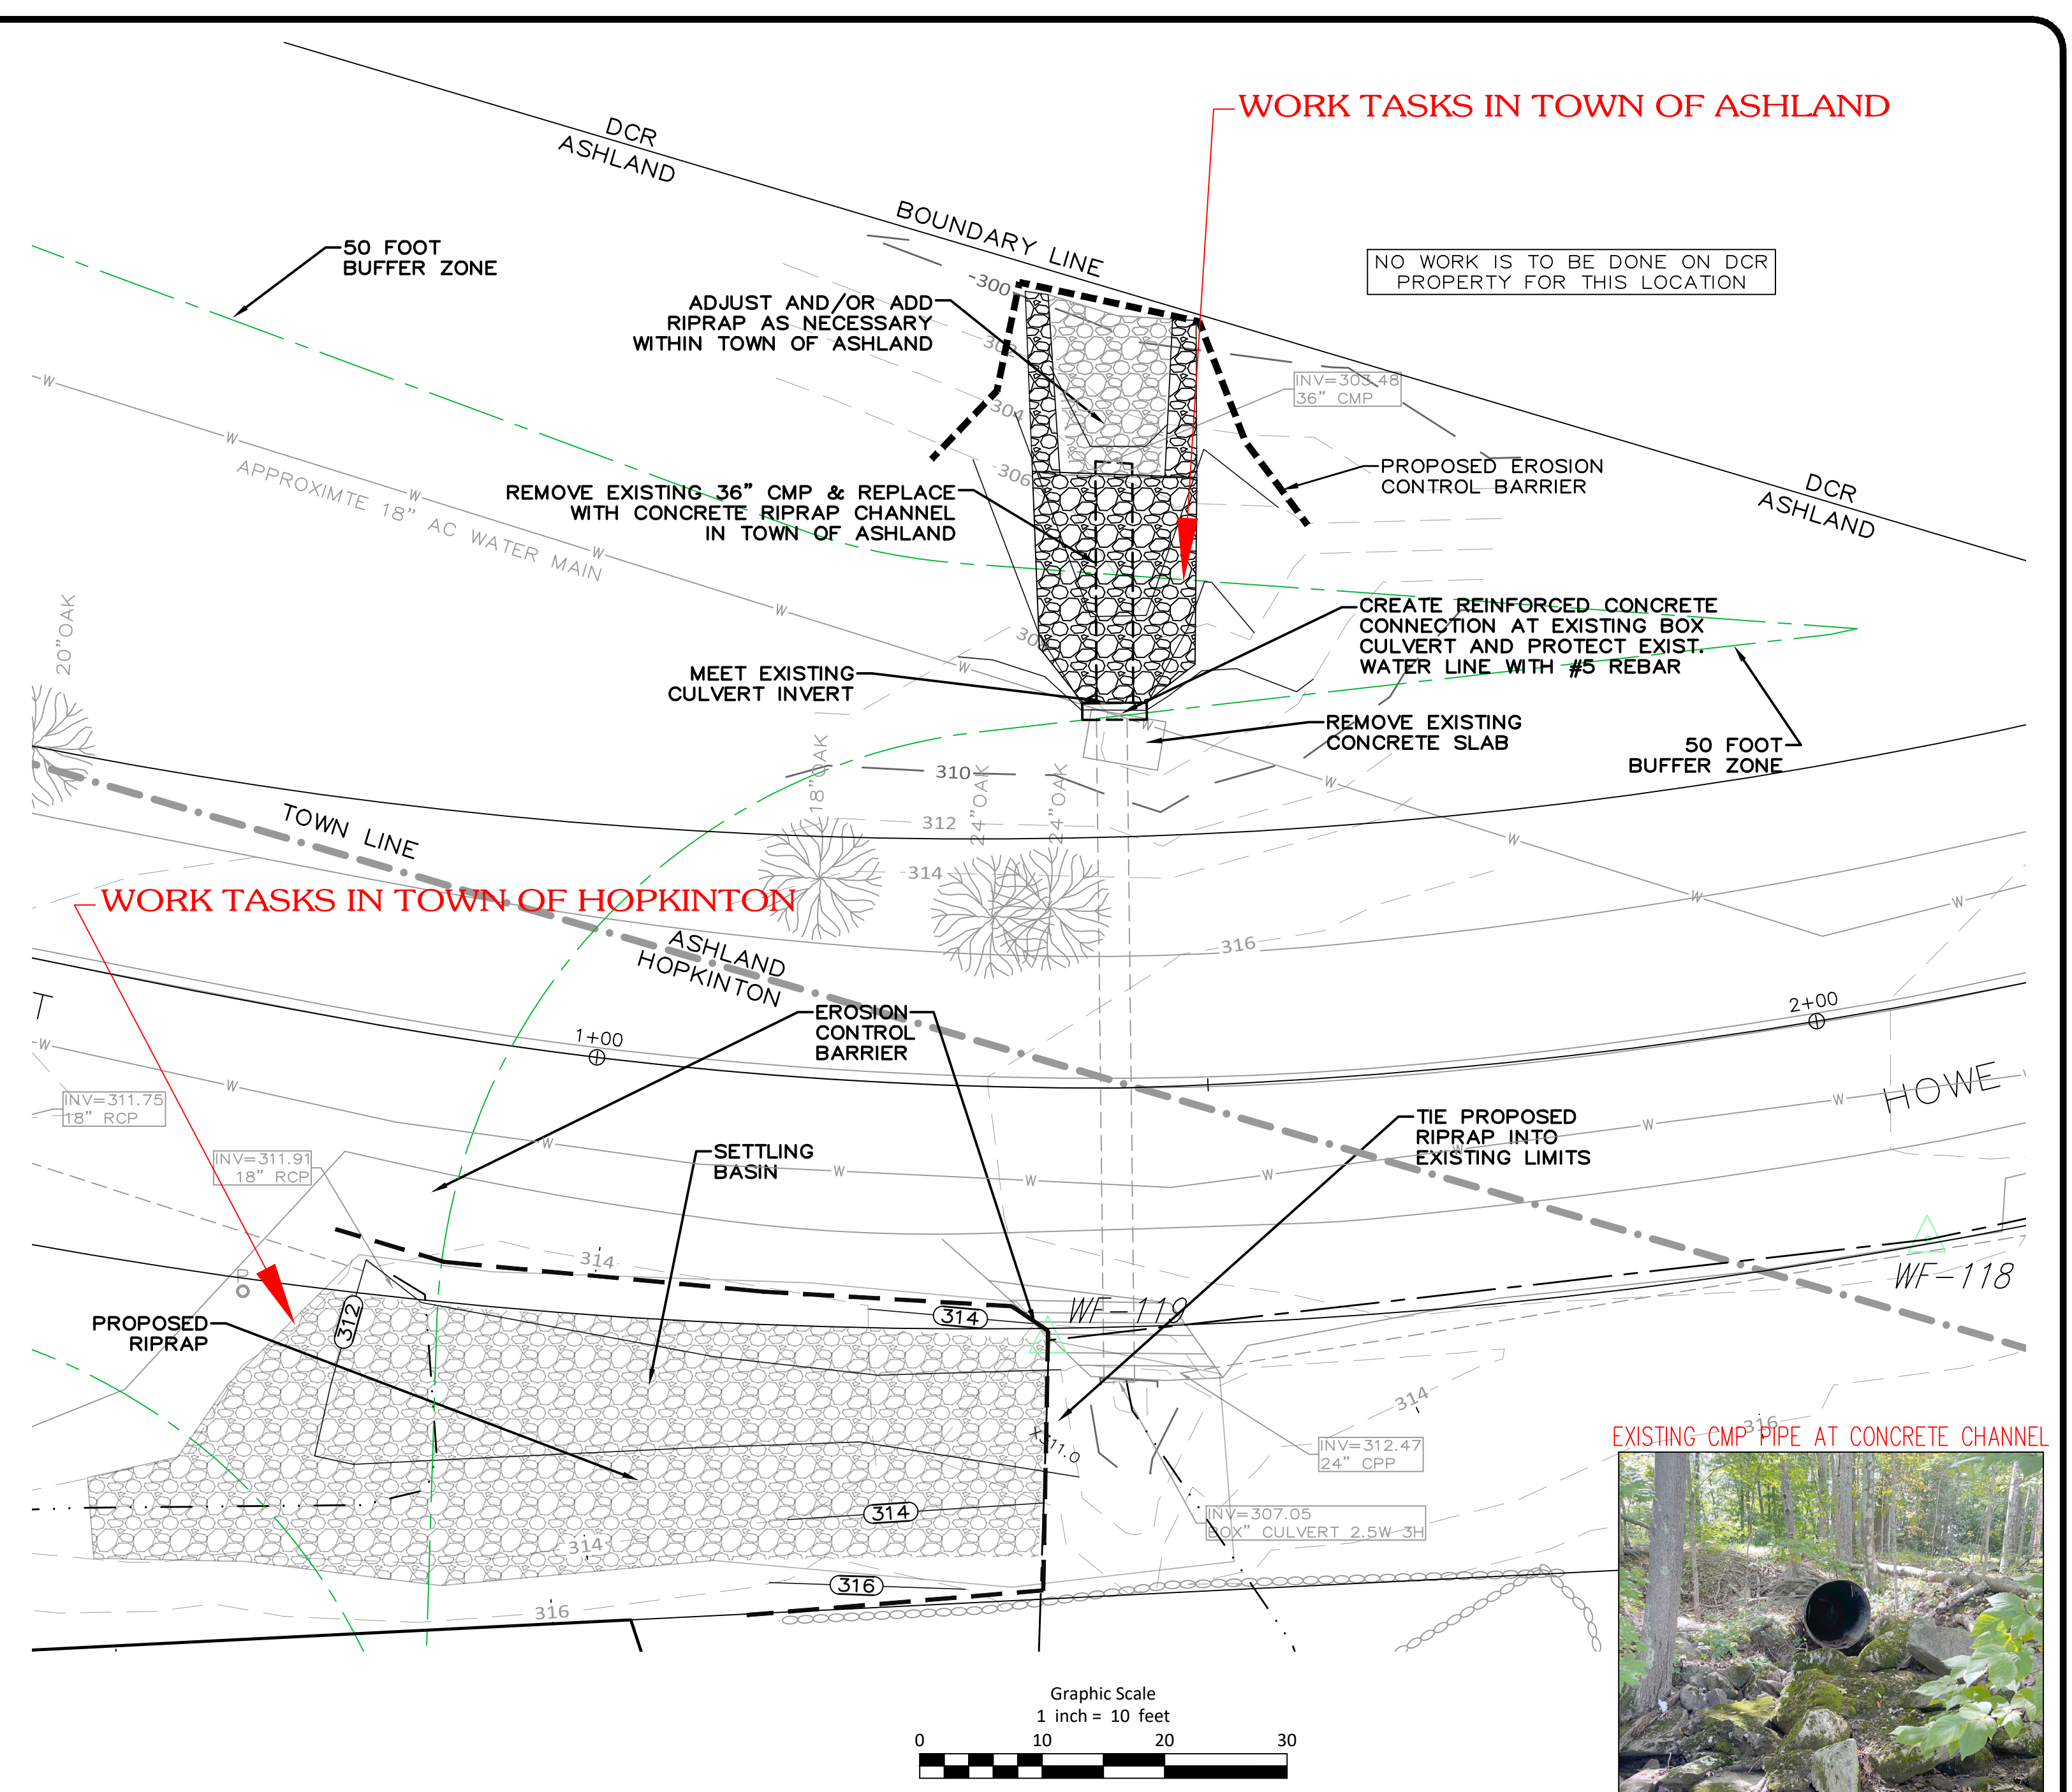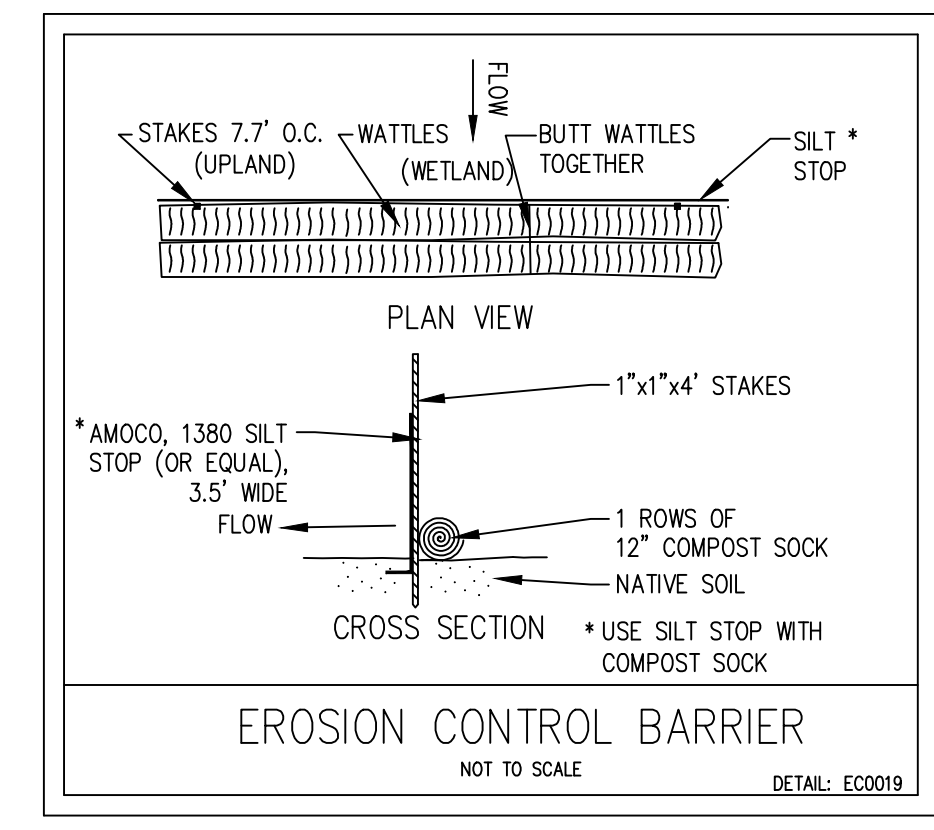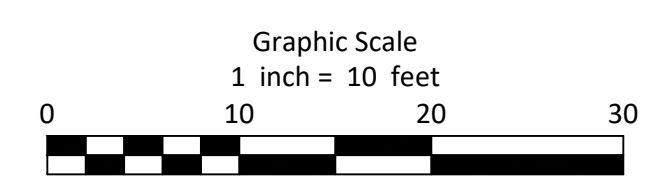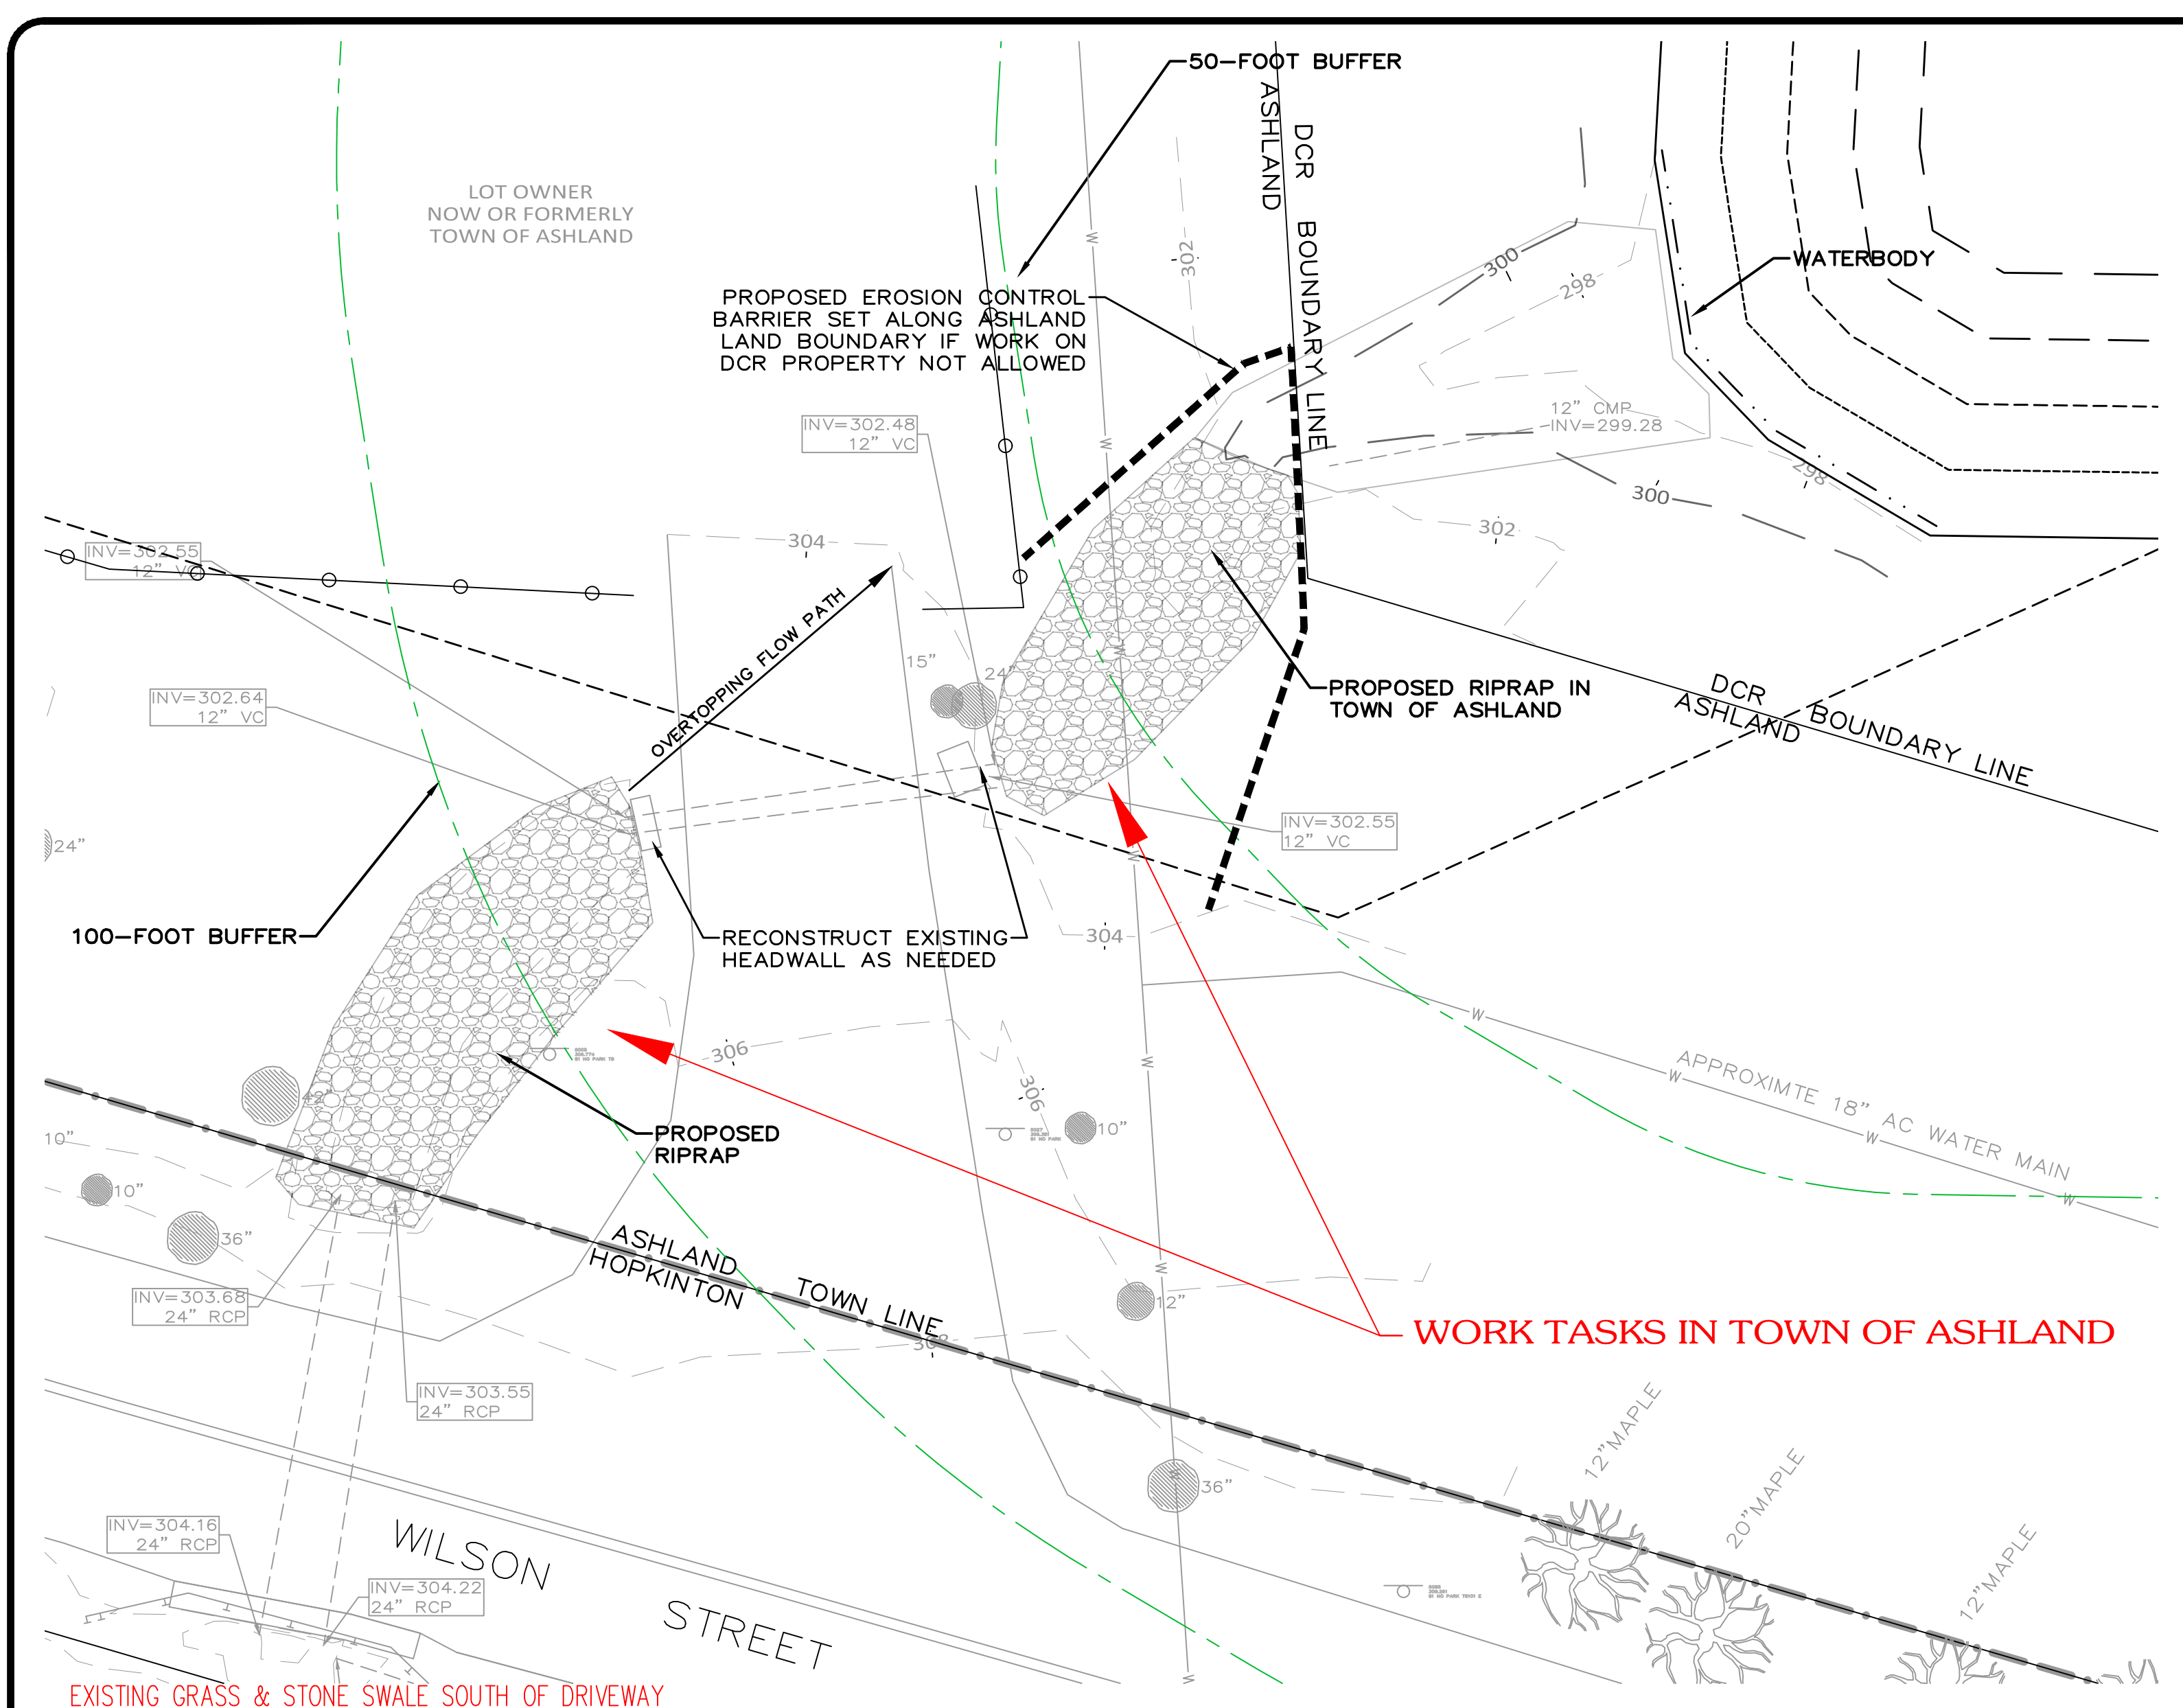

REV #	DATE	DESCRIPTION
2	11/14/22	ISSUED FOR PEER REVIEW COMMENTS
1	10/8/22	ISSUED FOR PEER REVIEW COMMENTS
0	9/27/22	ISSUED FOR ORDER OF CONDITIONS

DRWN BY: ZRB
CHK'D BY: PSB
APRVD BY: WML

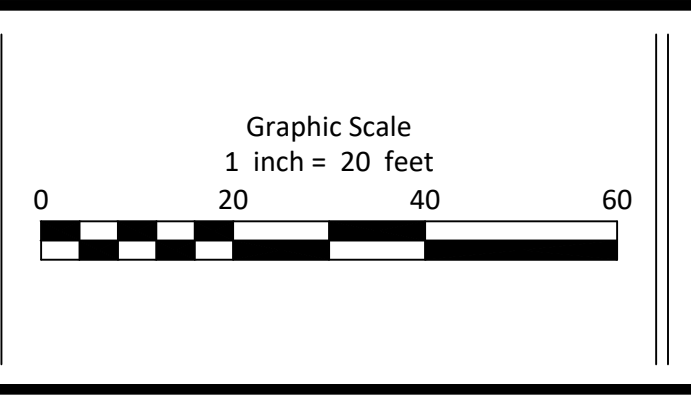

PREPARED BY:

EDC Engineering Design Consultants, Inc.
32 Turnpike Road
Southborough, Massachusetts
(508) 480-0225

PROJECT:

THE TRAILS AT LEGACY FARMS
HOPKINTON, MASSACHUSETTS
(MIDDLESEX COUNTY)

TITLE:

OFFSITE STORMWATER IMPROVEMENTS
WILSON STREET - HOWE STREET

PREPARED FOR:

THE TRAILS LLC
490-B BOSTON POST ROAD SUITE 202
SUDBURY, MASSACHUSETTS 01776


DATE:

SEPTEMBER 27, 2022


2 OF 3

EDC PROJECT NUMBER
3595


CHANNEL DOWNSTREAM OF 24" CULVERTS OF WATER TREATMENT PLANT

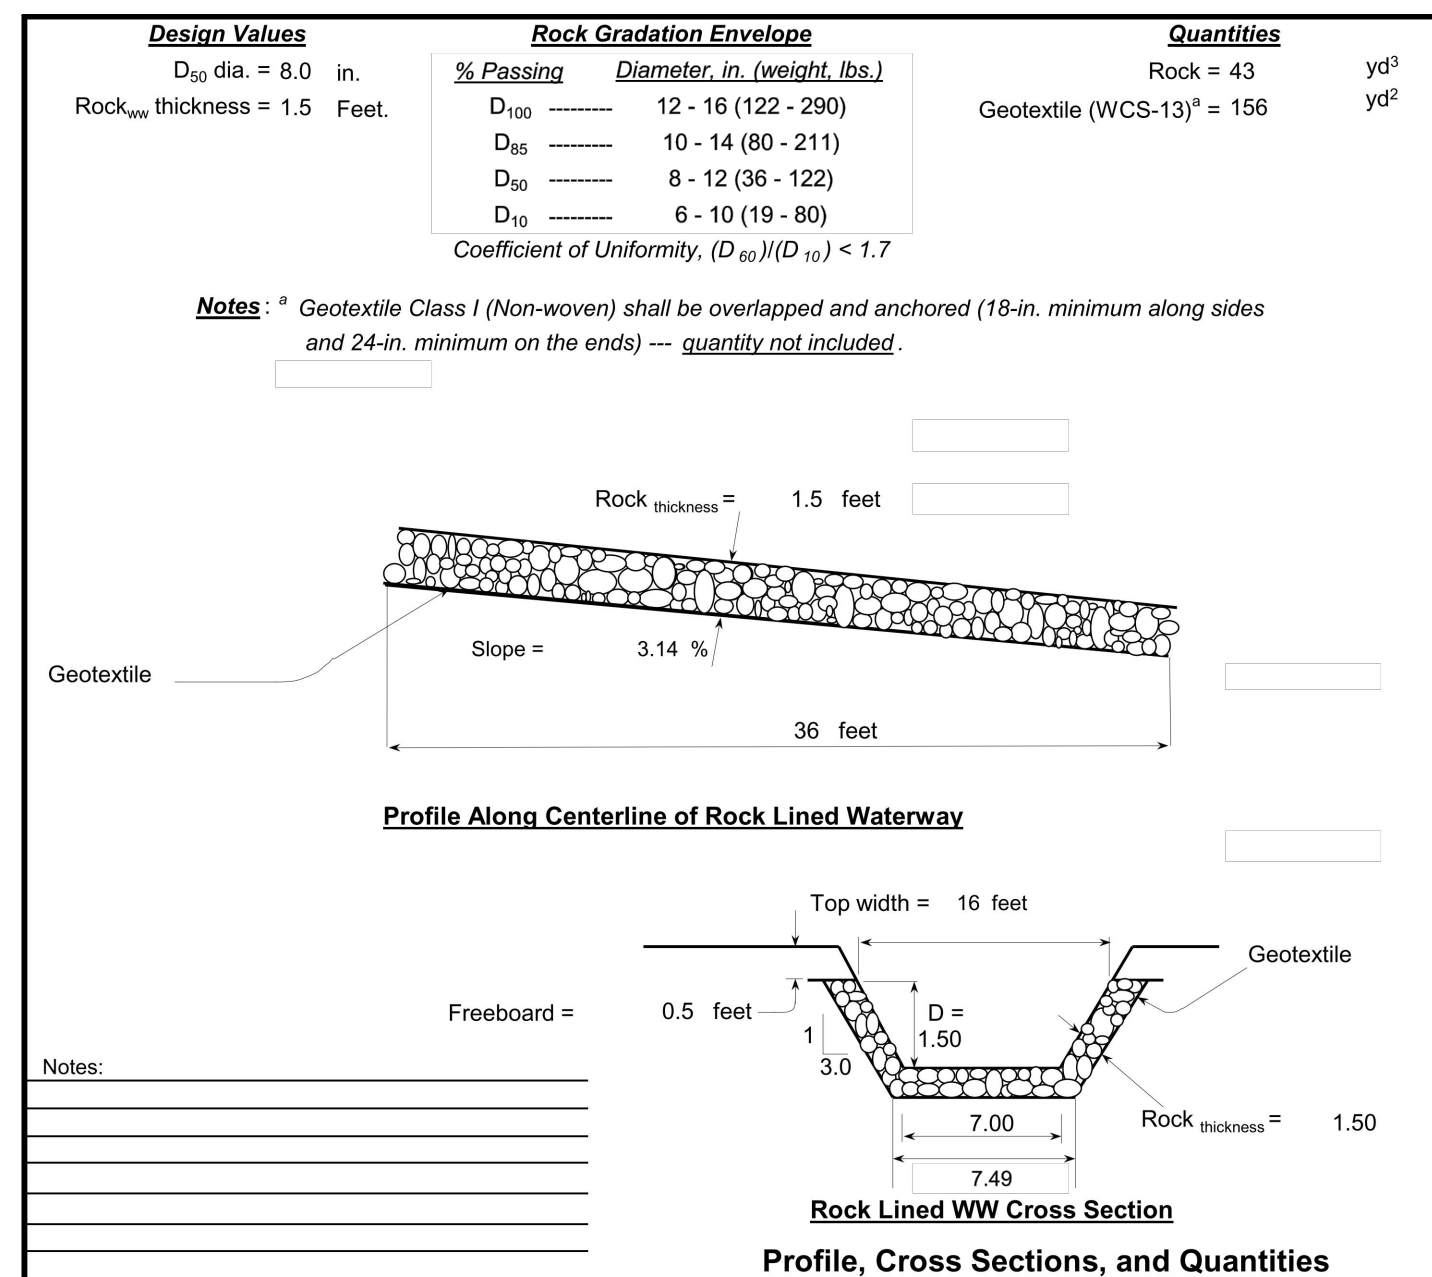


CHANNEL DOWNSTREAM OF 12" CULVERTS OF WATER TREATMENT PLANT

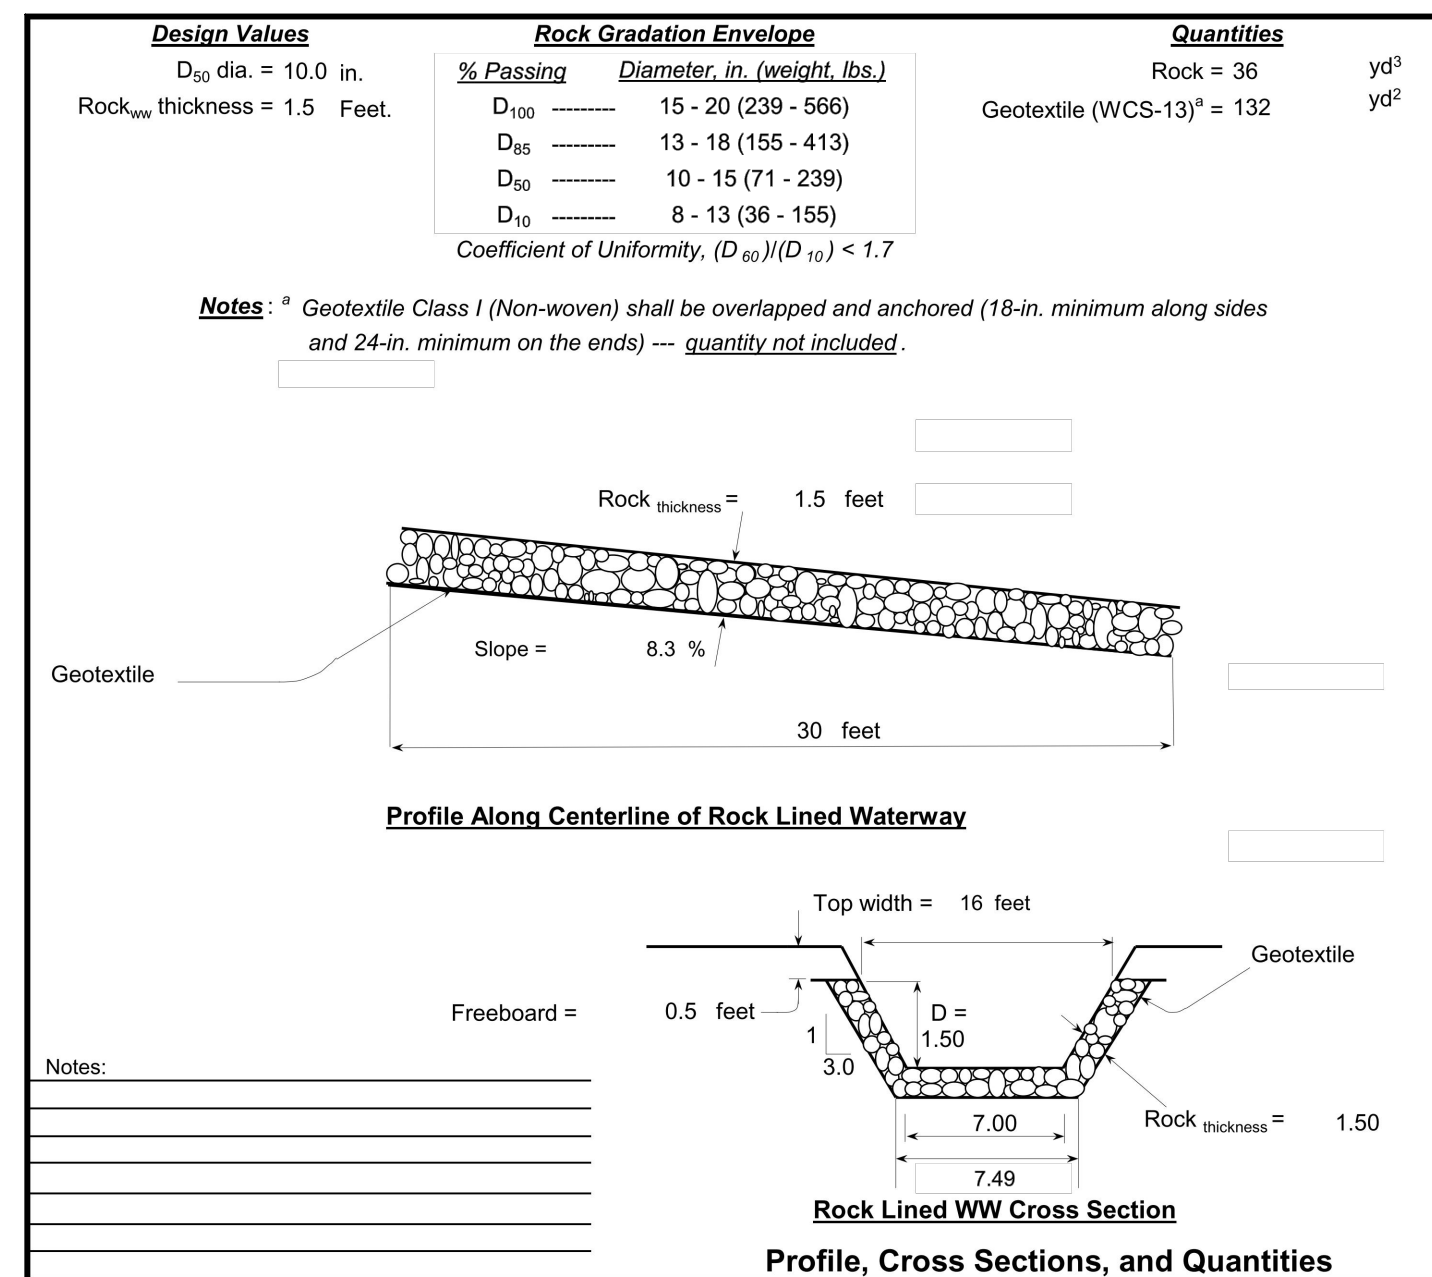

CHANNEL DOWNSTREAM OF 36" x 30" BOX CULVERT

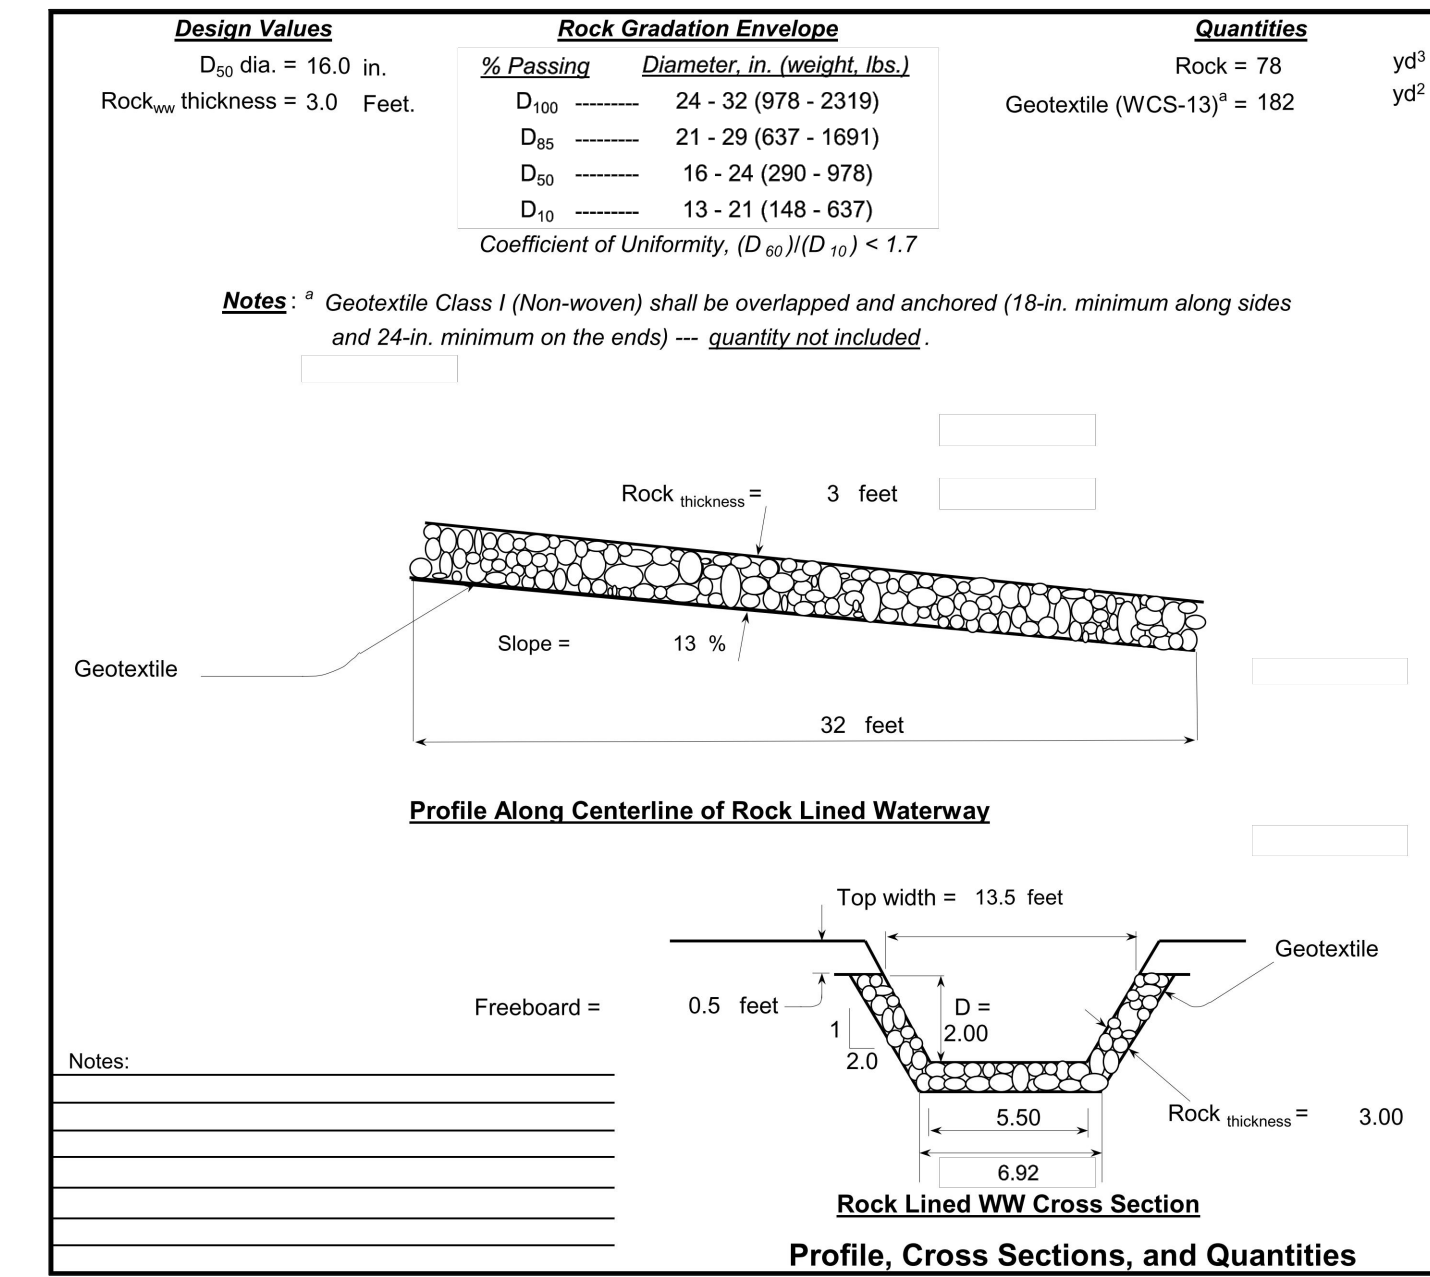

REVISIONS:			
REV #	DATE	DESCRIPTION	
2	11/14/22	ISSUED FOR PEER REVIEW COMMENTS	
1	10/8/22	ISSUED FOR PEER REVIEW COMMENTS	
0	9/27/22	ISSUED FOR ORDER OF CONDITIONS	

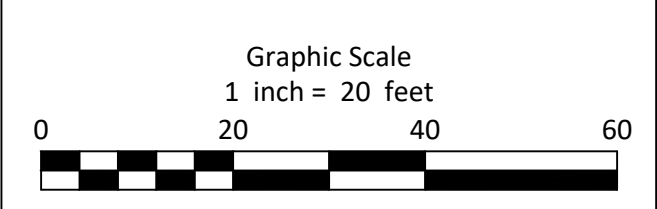

PREPARED BY: **Engineering Design Consultants, Inc.**
 32 Turnpike Road
 Southborough, Massachusetts
 (508) 480-0225

PROJECT: **THE TRAILS AT LEGACY FARMS**
 HOPKINTON, MASSACHUSETTS
 (MIDDLESEX COUNTY)

TITLE: **OFFSITE STORMWATER IMPROVEMENTS**
 WILSON STREET - HOWE STREET

PREPARED FOR: **THE TRAILS LLC**
 490-B BOSTON POST ROAD SUITE 202
 SUDBURY, MASSACHUSETTS 01776

DATE: **SEPTEMBER 27, 2022**

3 OF 3

EDC PROJECT NUMBER
3595