


REV #	DATE	DESCRIPTION
0	9/27/22	ISSUED FOR AMENDED ORDER OF CONDITIONS

DRWN BY: ZRB
CHK'D BY: PSB
APRVD BY: WML

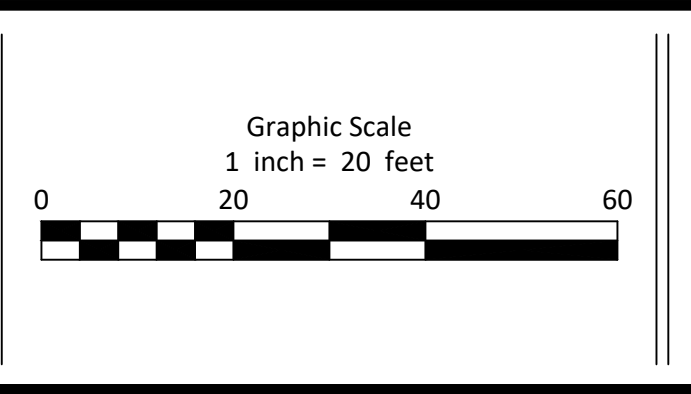

PREPARED BY:
EDC Engineering Design Consultants, Inc.
32 Turnpike Road
Southborough, Massachusetts
(508) 480-0225

PROJECT:
THE TRAILS AT LEGACY FARMS
HOPKINTON, MASSACHUSETTS
(MIDDLESEX COUNTY)


TITLE:
OFFSITE STORMWATER IMPROVEMENTS
WILSON STREET - HOWE STREET

PREPARED FOR:
THE TRAILS LLC
490-B BOSTON POST ROAD SUITE 202
SUDBURY, MASSACHUSETTS 01776

DATE:
SEPTEMBER 27, 2022

1 OF 2
EDC PROJECT NUMBER
3595






3595 DCR WILSON ST IMPROVEMENTS.DWG

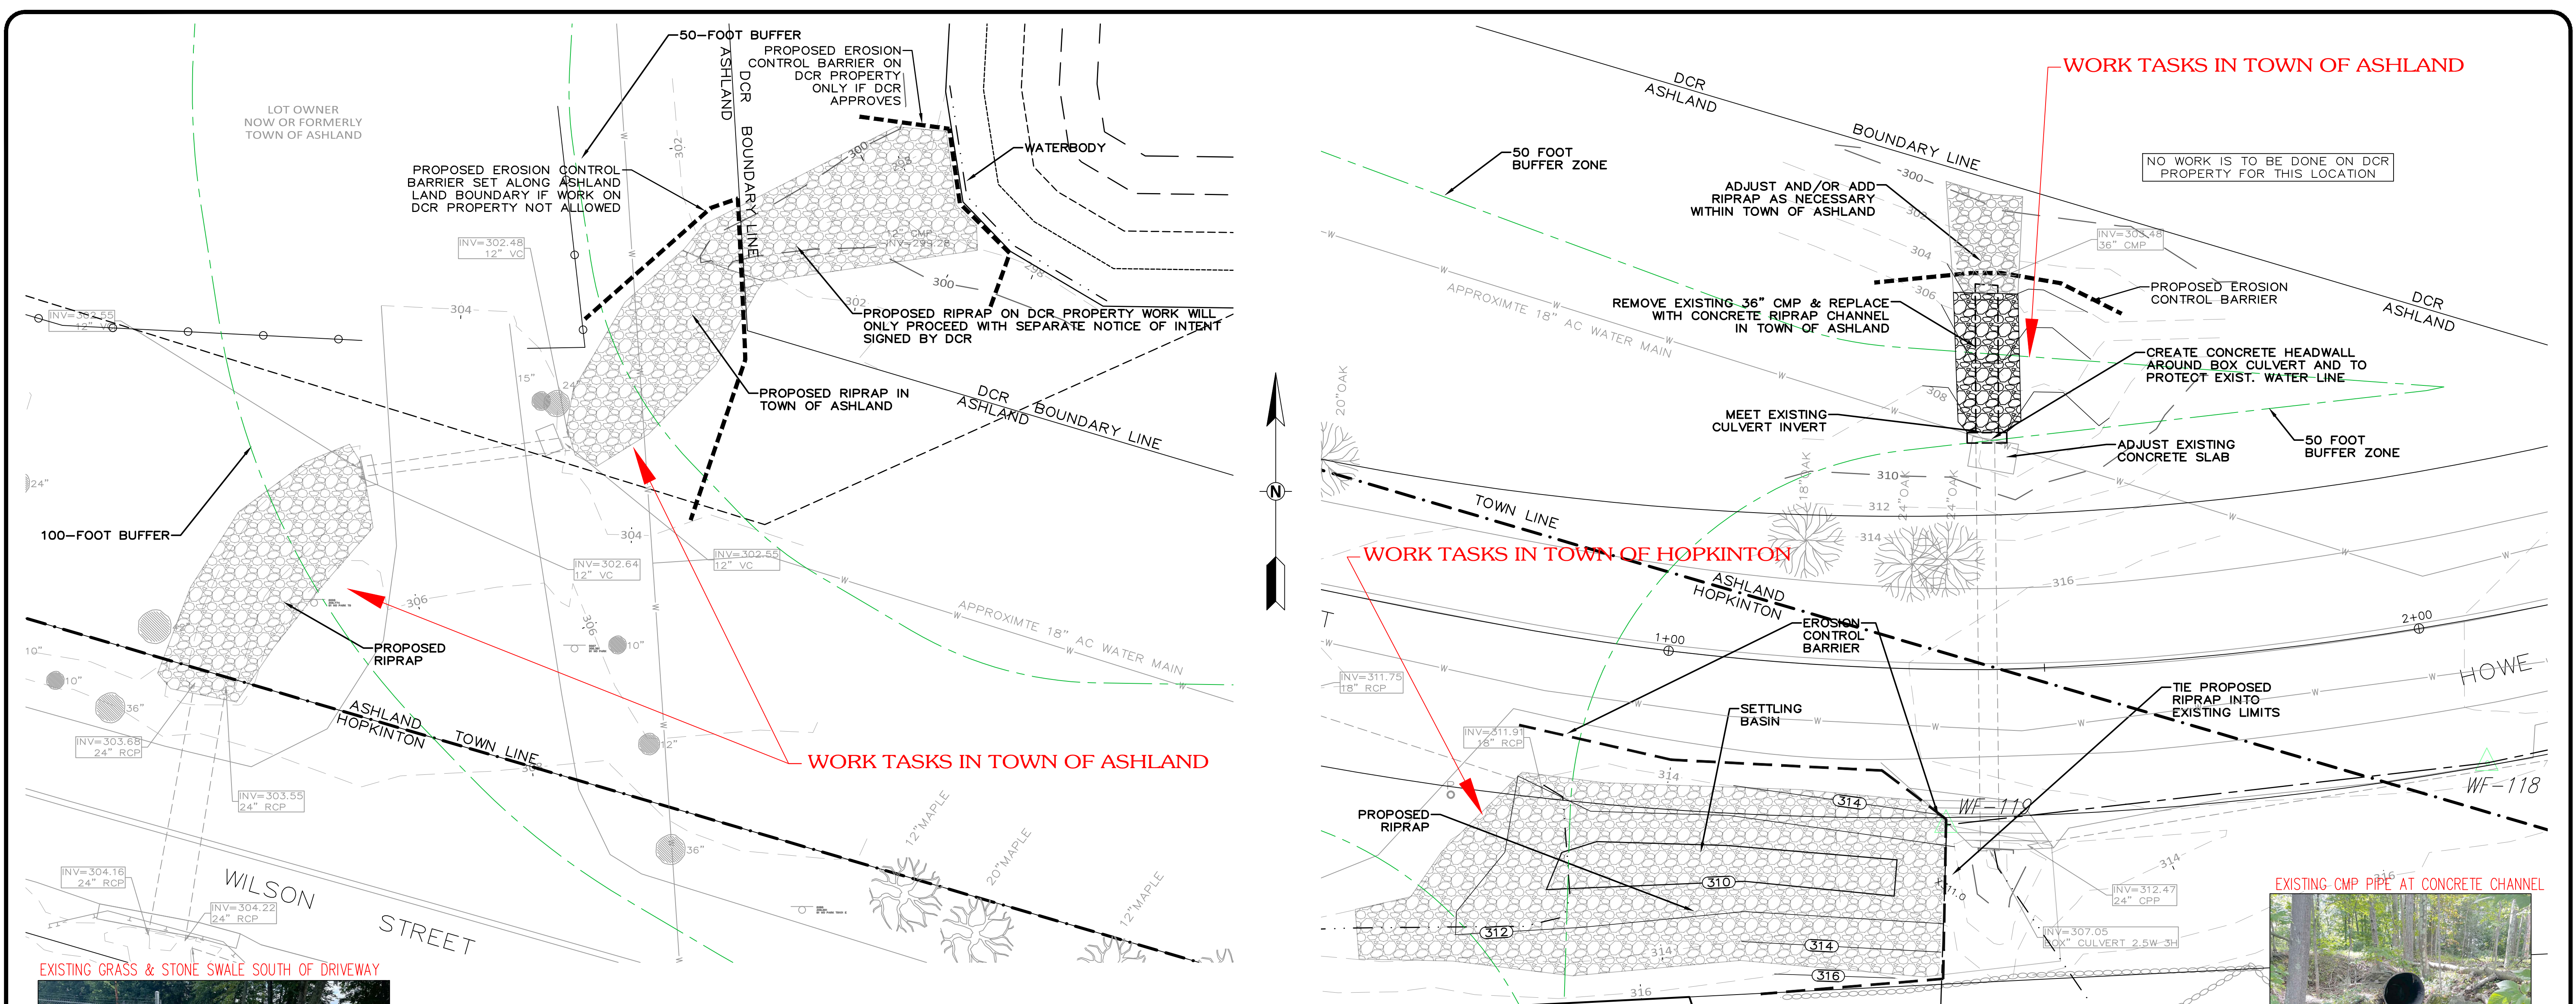

EXISTING GRASS & STONE SWALE SOUTH OF DRIVEWAY



EXISTING GRASS & STONE SWALE NORTH OF DRIVEWAY

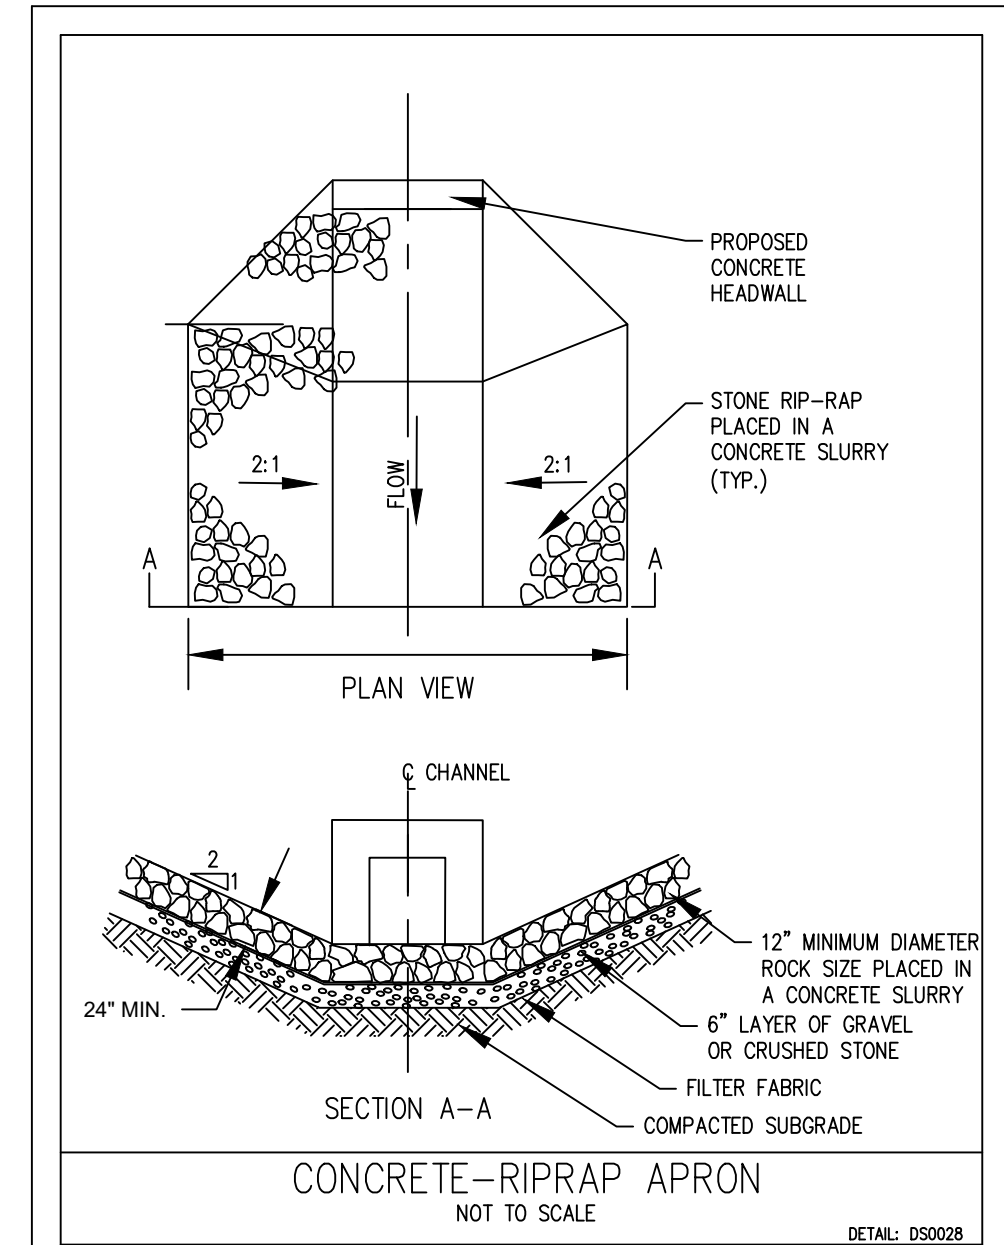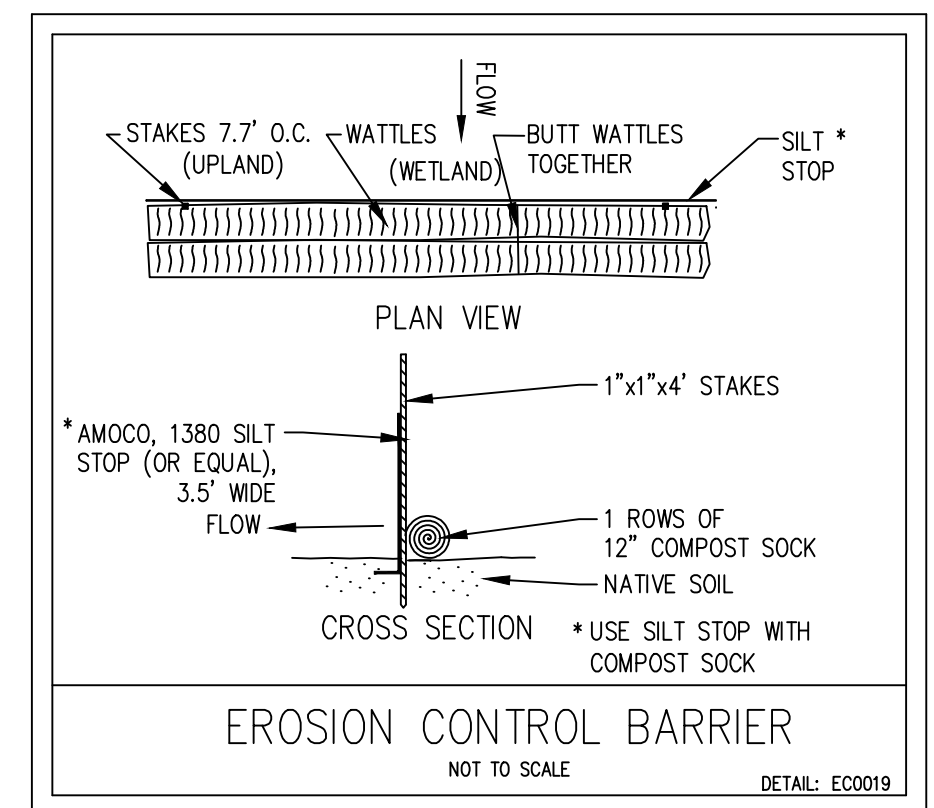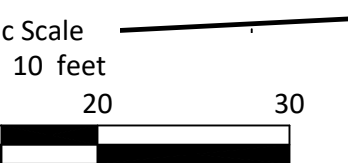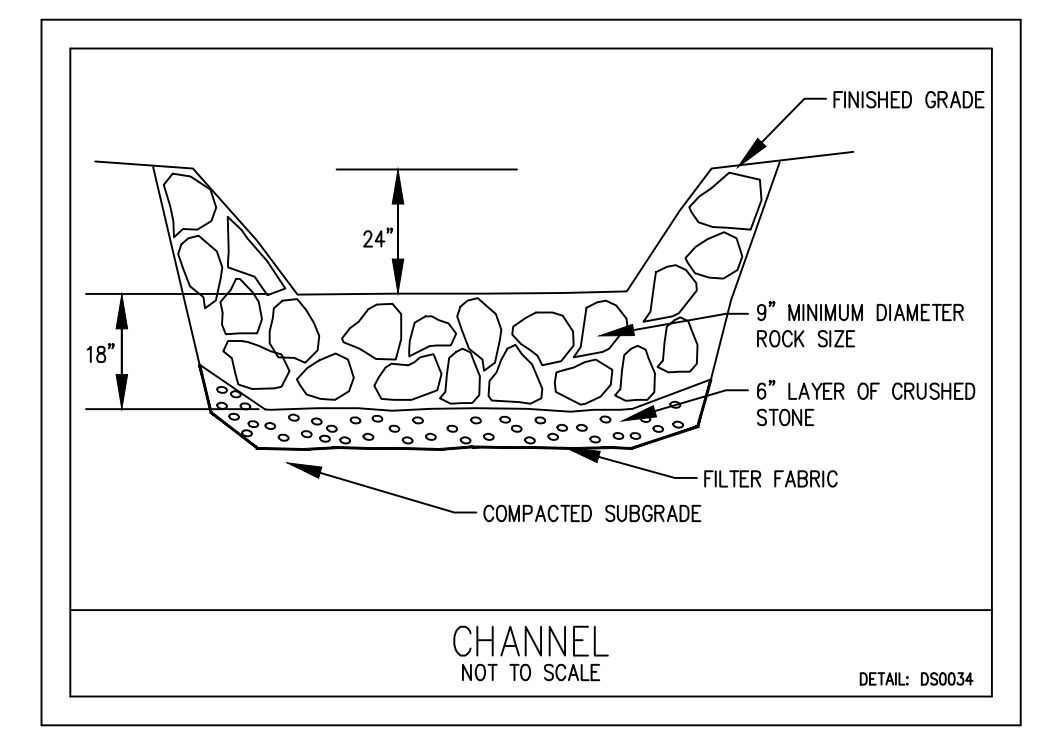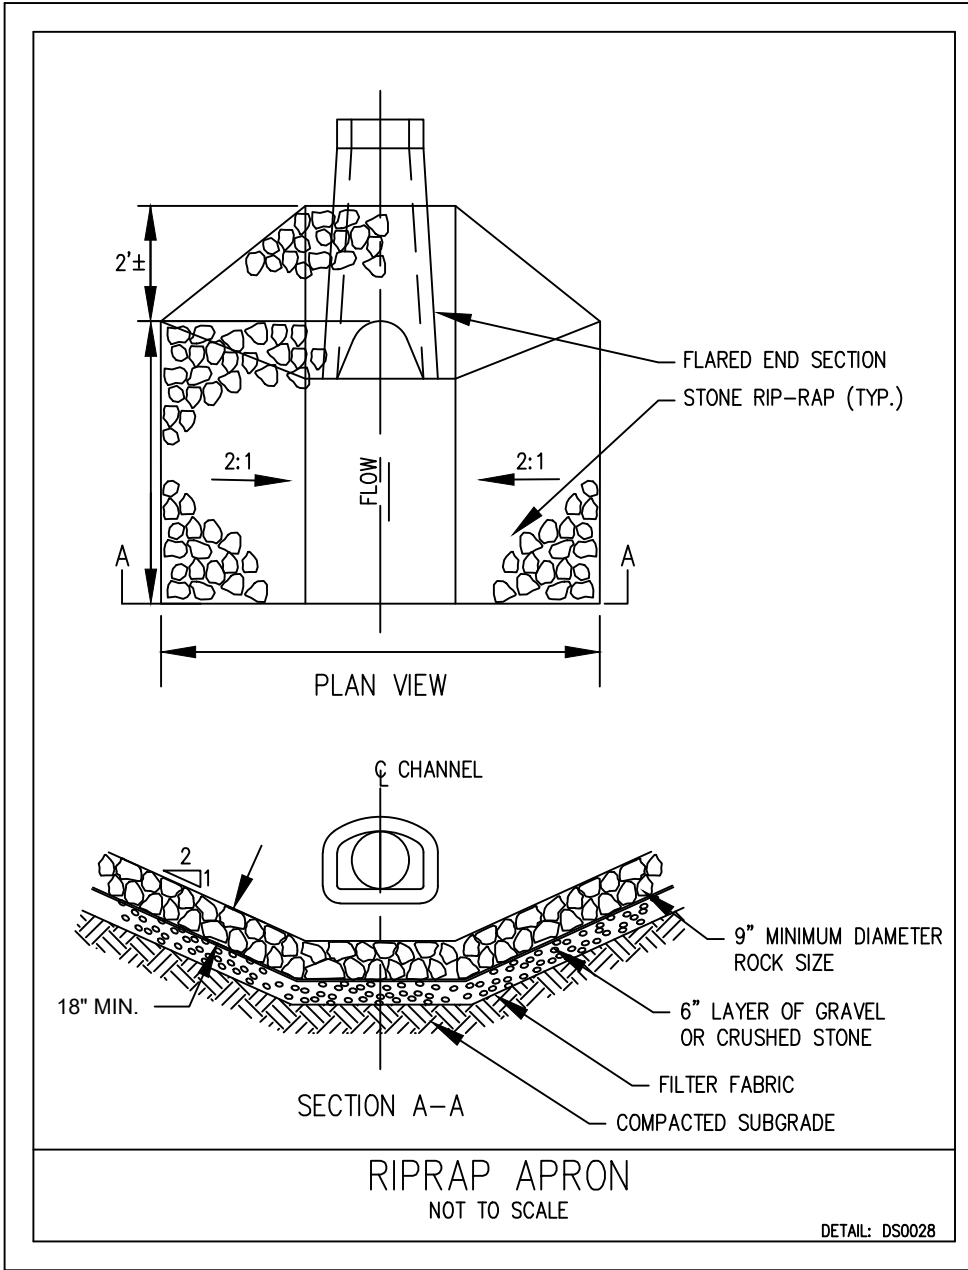


EXISTING CMP PIPE AT CONCRETE CHANNEL



EXISTING CMP PIPE AT CONCRETE HEADWALL



REV #	DATE	DESCRIPTION
0	9/27/22	ISSUED FOR ORDER OF CONDITIONS

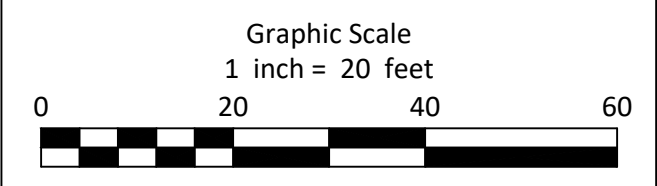

PREPARED BY:
EDC Engineering Design Consultants, Inc.
 32 Turnpike Road
 Southborough, Massachusetts
 (508) 480-0225

PROJECT:
 THE TRAILS AT LEGACY FARMS
 HOPKINTON, MASSACHUSETTS
 (MIDDLESEX COUNTY)

TITLE:
 OFFSITE STORMWATER IMPROVEMENTS
 WILSON STREET - HOWE STREET

PREPARED FOR:
 THE TRAILS LLC
 490-B BOSTON POST ROAD SUITE 202
 SUDBURY, MASSACHUSETTS 01776

DATE:
 SEPTEMBER 27, 2022

2 OF 2
 EDC PROJECT NUMBER
 3595