


UNIT BREAKDOWN



FLOOR	TOTAL	S	1 BR	2 BR	3 BR	TOTAL
GARAGE	78,600 GSF	0	0	0	0	-
FLOOR 1	53,685 GSF	8	31	5	5	49
FLOOR 2	53,685 GSF	6	37	12	5	60
FLOOR 3	50,725 GSF	5	37	9	5	56
FLOOR 4	44,145 GSF	4	33	6	5	48
FLOOR 5	33,940 GSF	3	24	5	5	37
	BEDROOMS	26	162	74	75	337
TOTAL	314,780 GSF	26	162	37	25	250

10% 65% 15% 10%

TOTAL PARKING COUNT = 390
 COVERED = 211
 UNCOVERED = 179

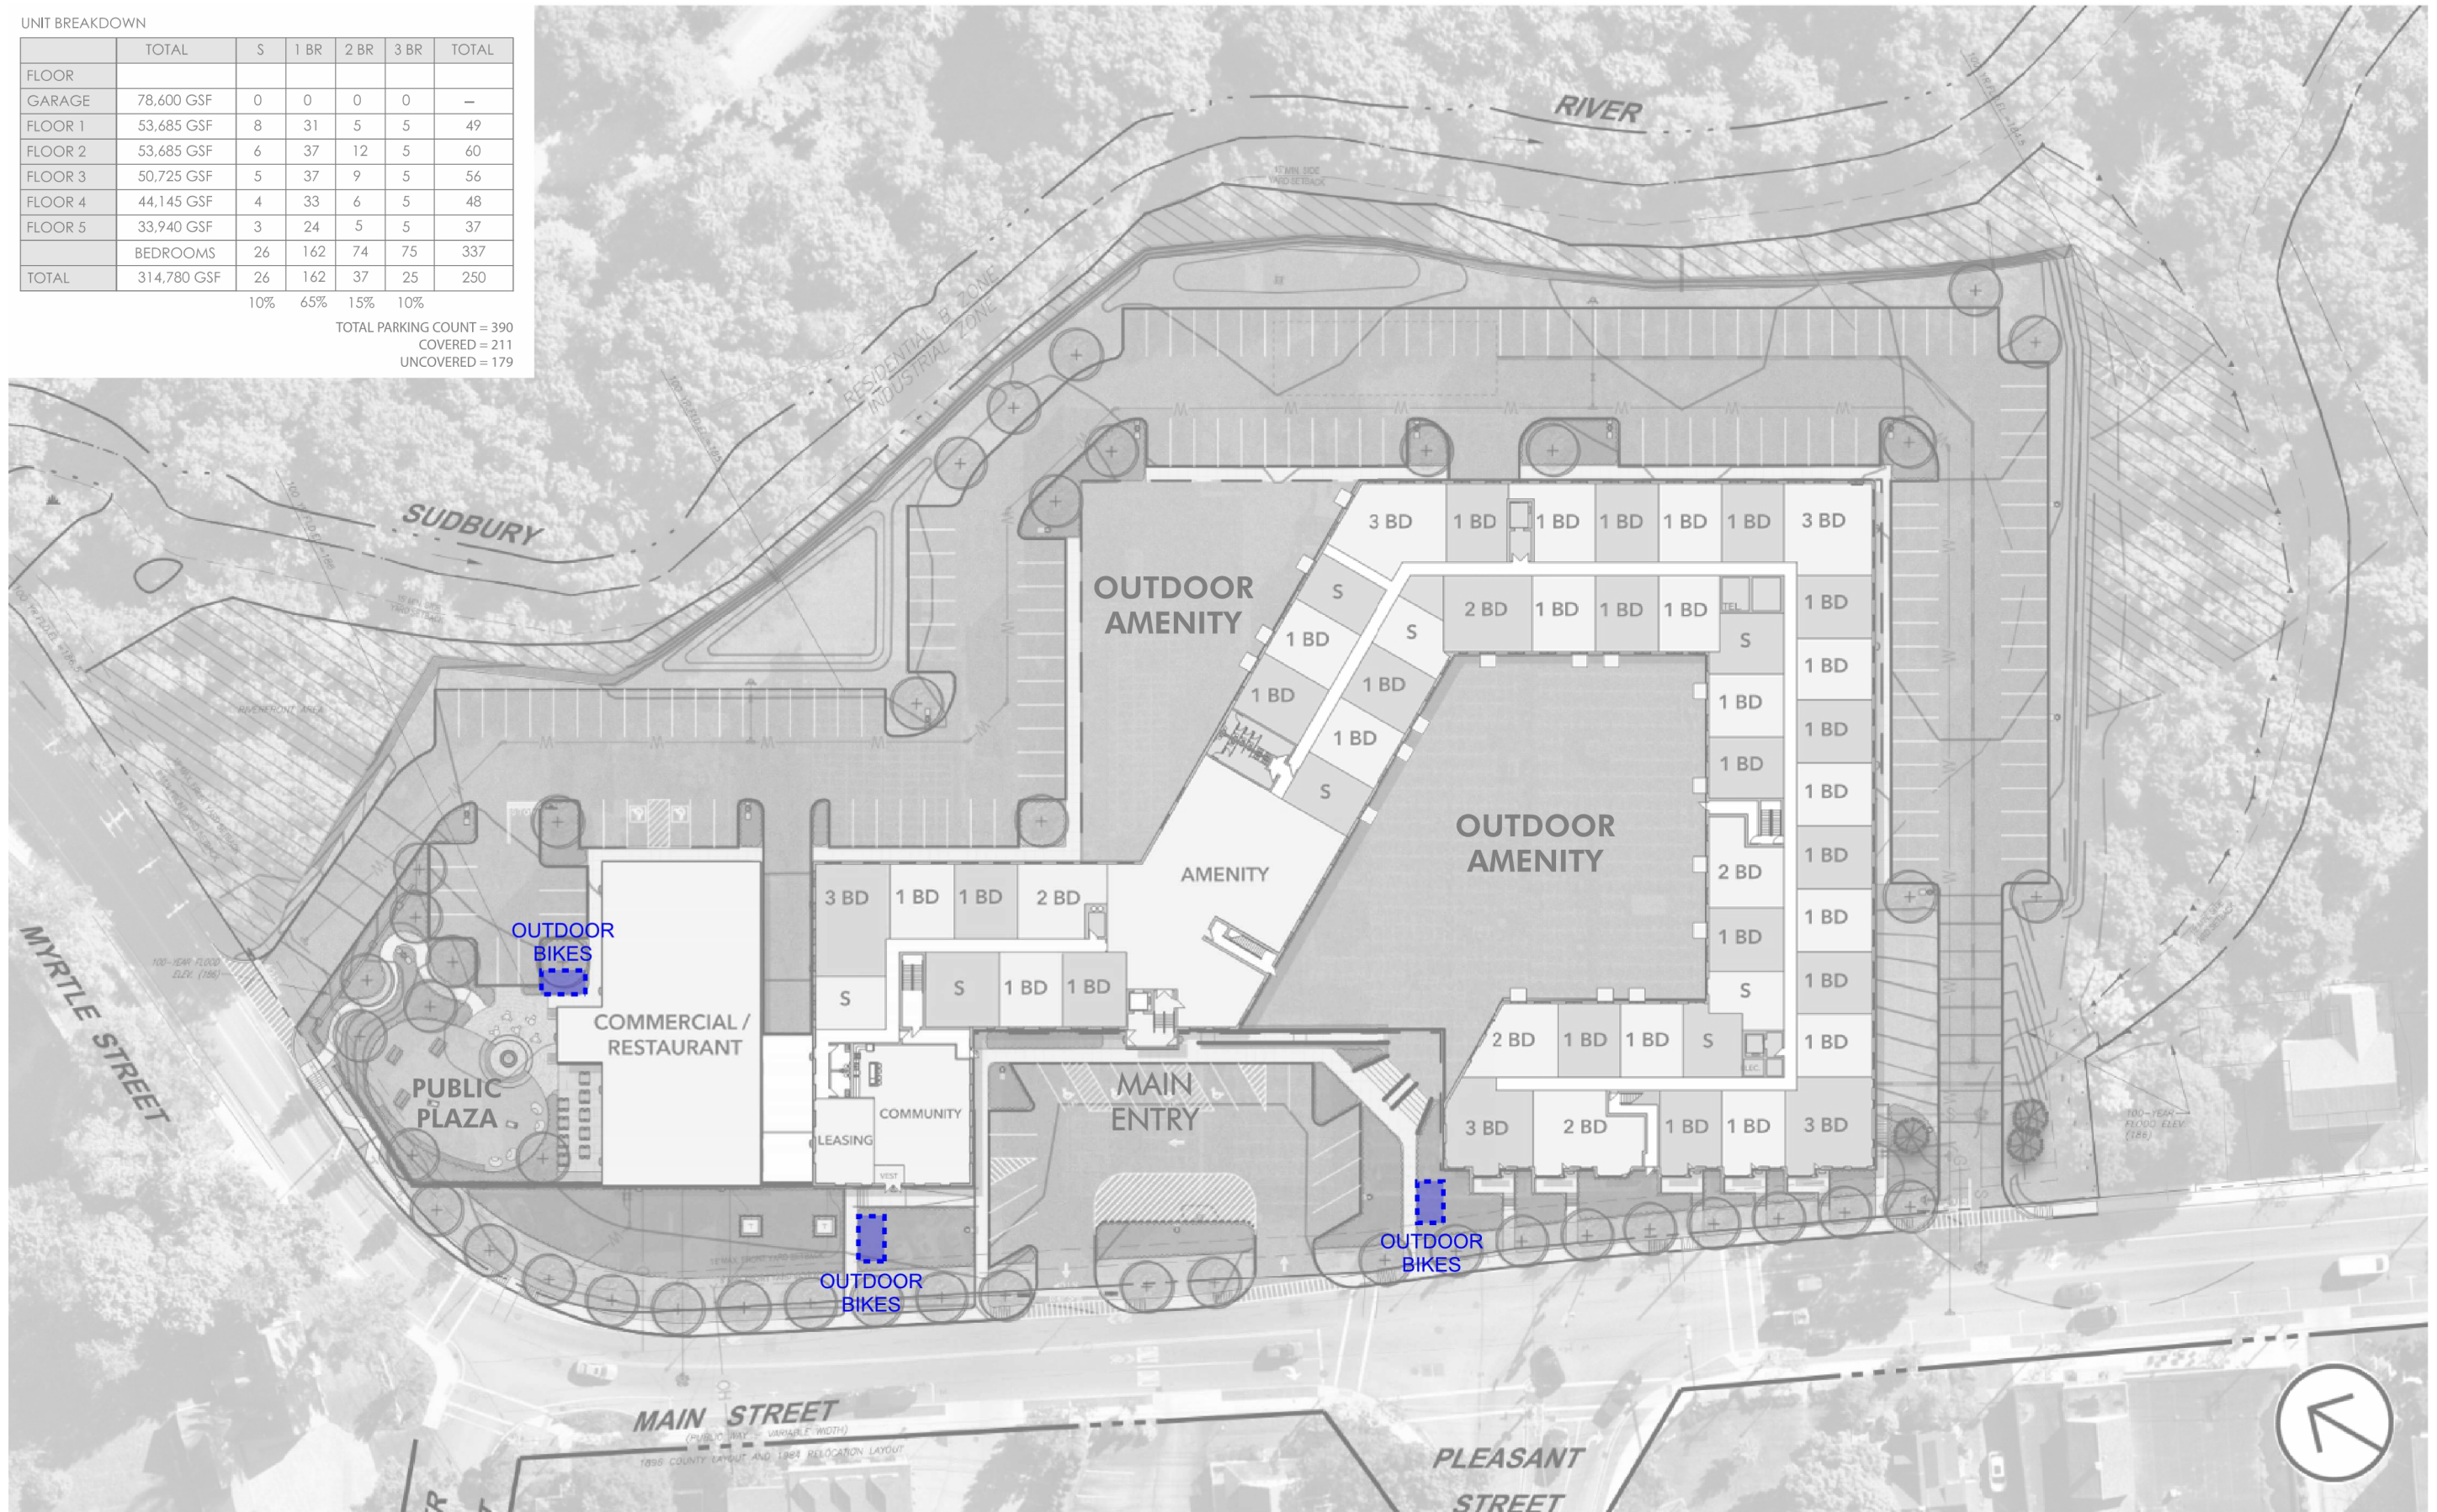

SU-40 TRUCK AT LOADING

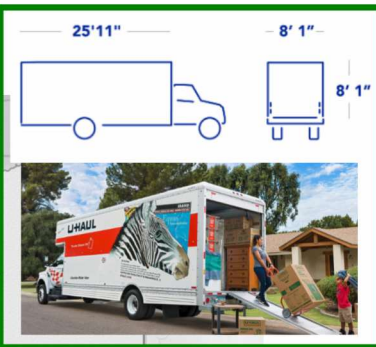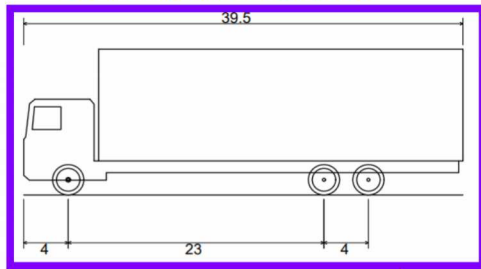

26FT BOX TRUCK AT RESIDENTIAL MOVE-IN

