



\\bohlereng.net\shares\WA-PROJECTS\2023\MAA230359.00\CAD\Drawings\Exhibits\Exhibit - A\IP-EXHA-TRCK-MAA230359.00-0b.dwg

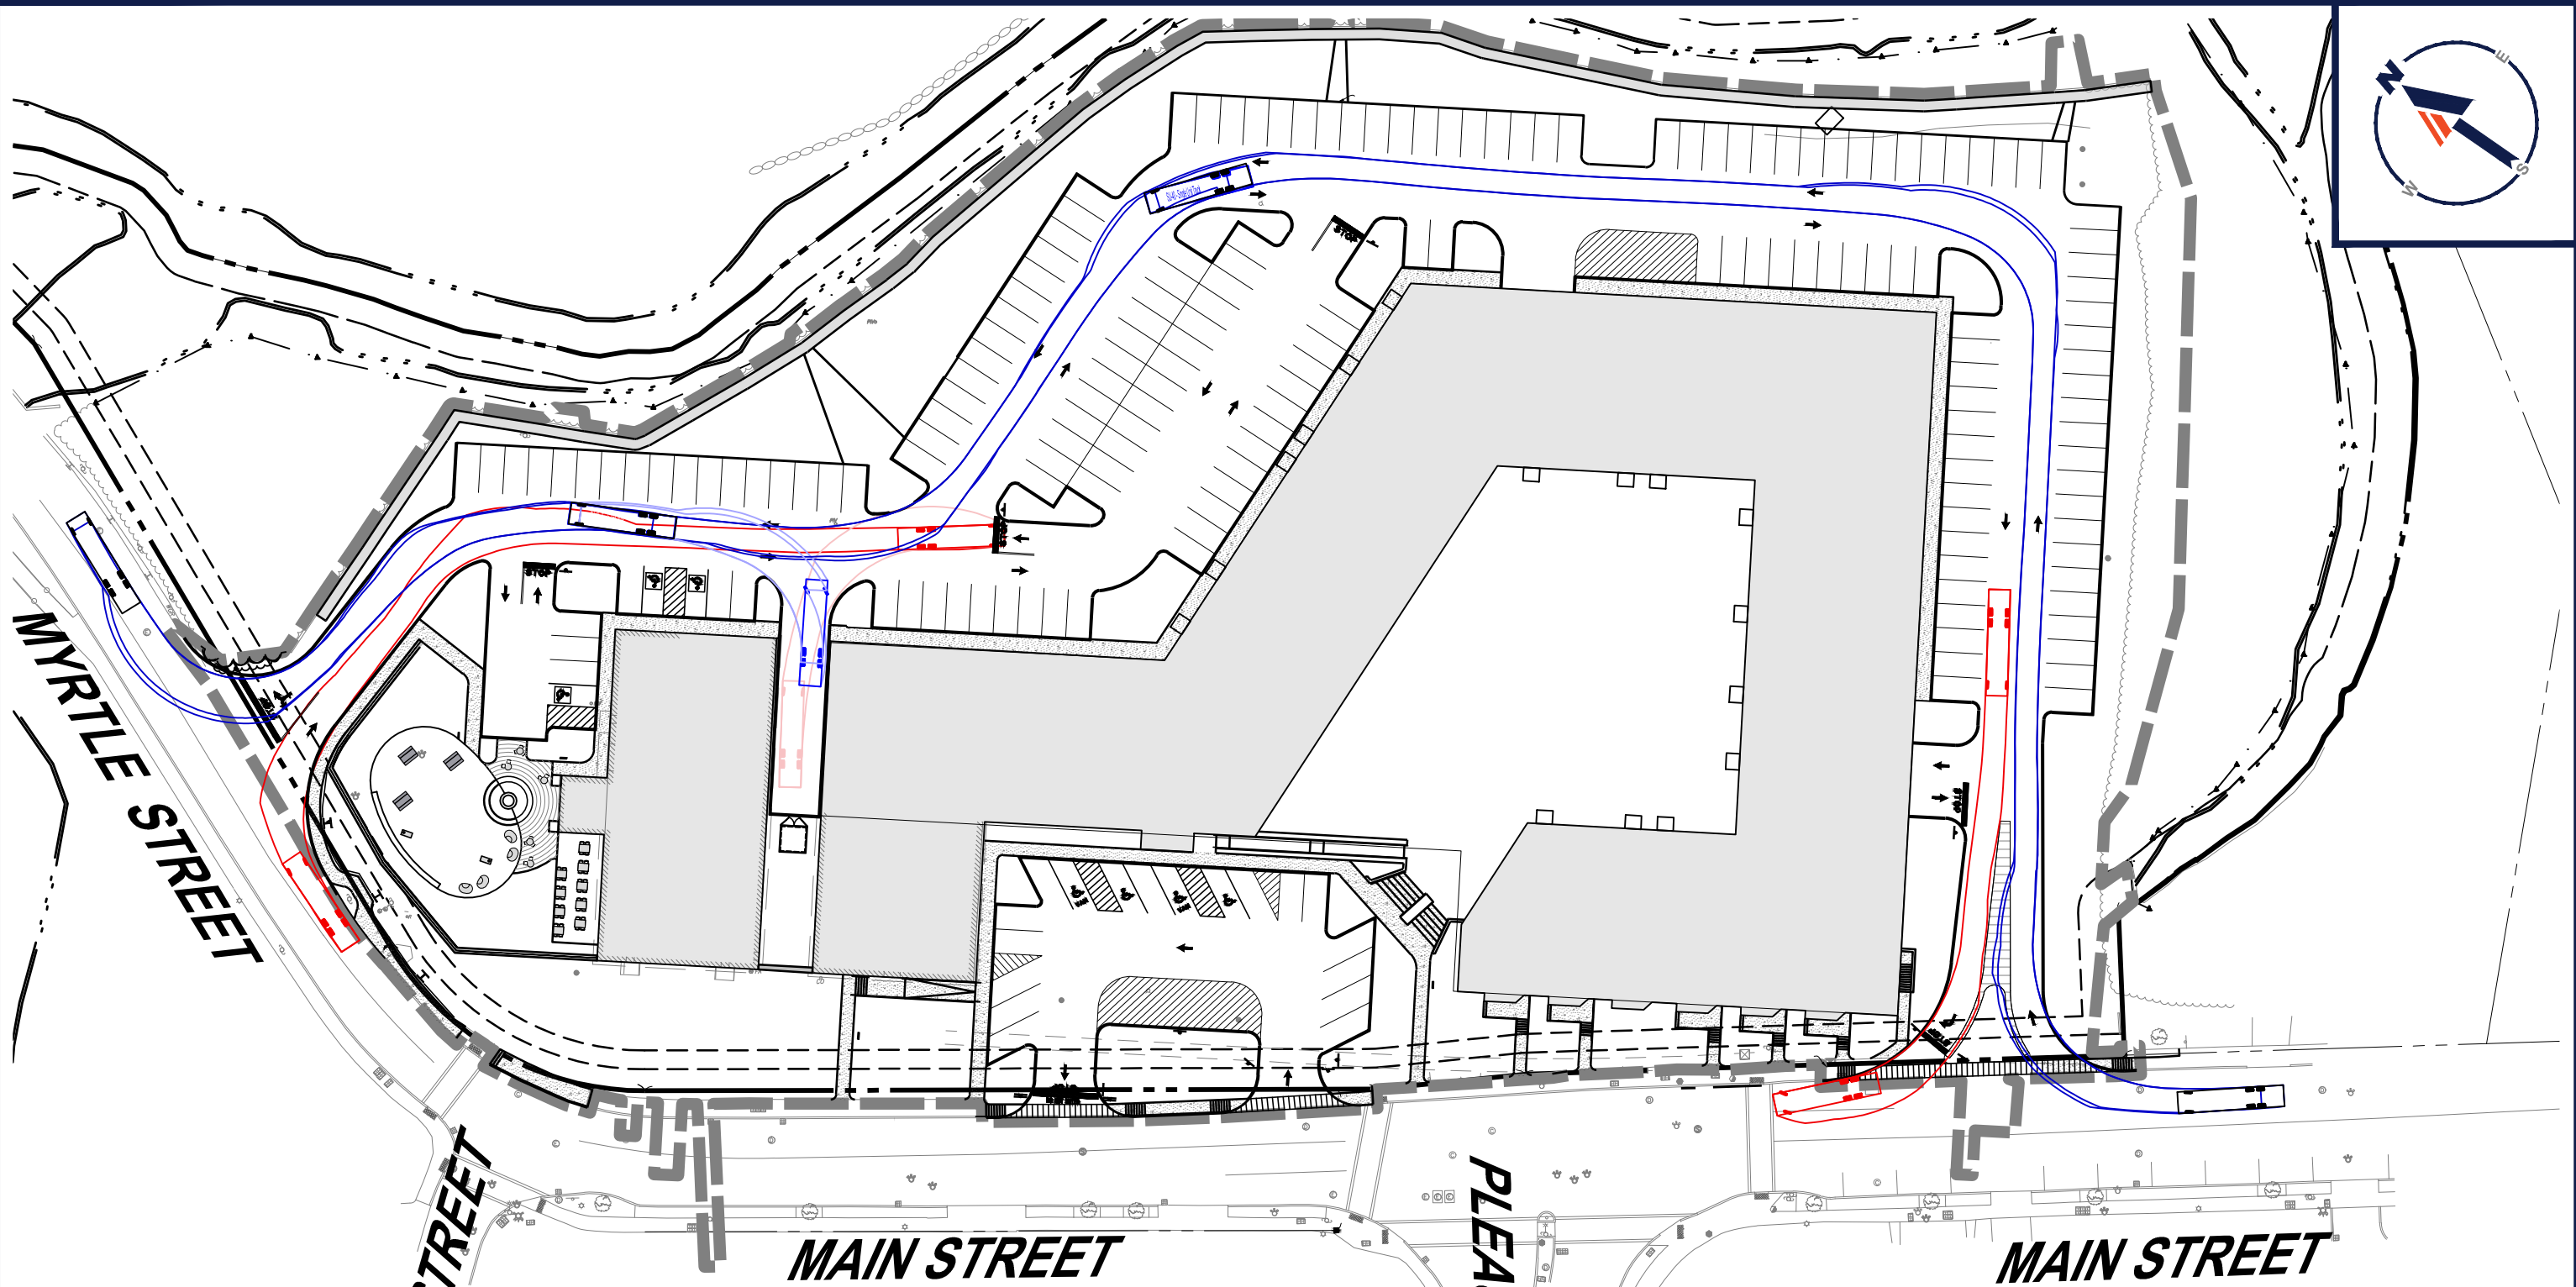

MAIN STREET

MAIN STREET

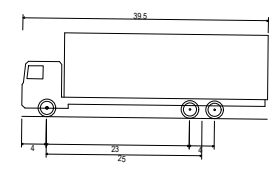

SU-40 - Single Unit Truck  
 Overall Length 39.500ft  
 Overall Width 8.000ft  
 Overall Body Height 13.500ft  
 Min Body Ground Clearance 1.367ft  
 Track Width 8.000ft  
 Lock-to-lock time 5.00s  
 Max Steering Angle (Virtual) 31.80°

**TRUCK TURN EXHIBIT**

50 MAIN STREET  
ASHLAND, MA

PREPARED BY

**BOHLER** //

SCALE: 1"=60' DATE: 3/28/2025