
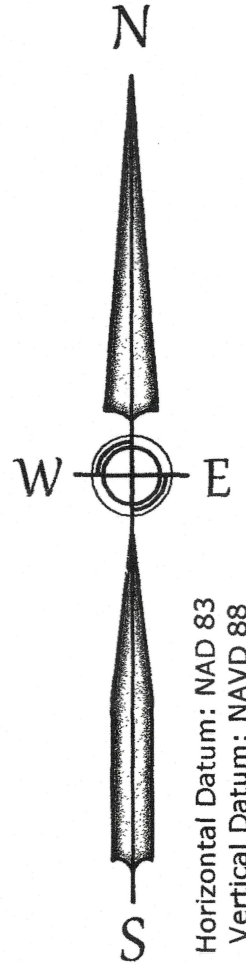


RECEIVED  
TOWN CLERK  
ASHLAND, MA  
24 MAY 23 PH 3:13

RECEIVED  
TOWN CLERK  
ASHLAND, MA  
2025 SEP 10 AM 8:52

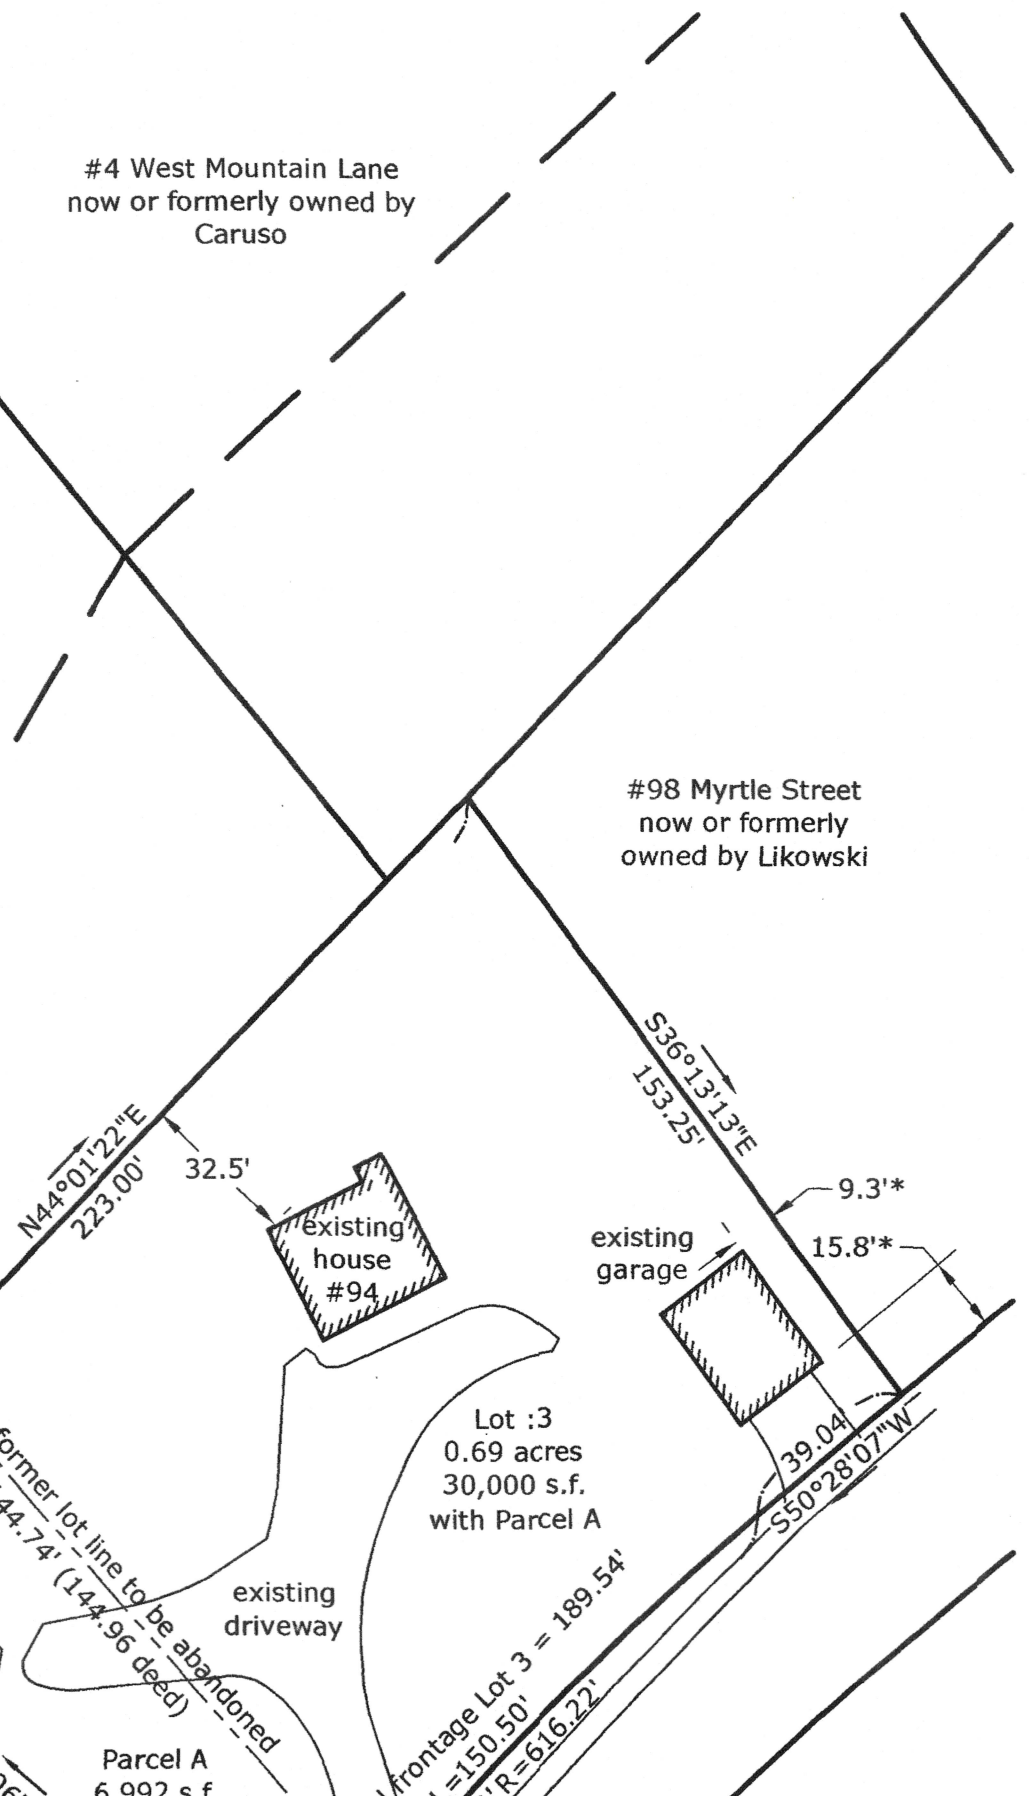

Middlesex Registry of Deeds  
Southern District  
Cambridge, Massachusetts  
Plan No. 567 of 2024  
Rec'd 10-1 2024  
at 9 H 23 M AM

Attact  
*[Signature]*  
Register

FOR REGISTRY OF DEEDS USE ONLY

PLANNING BOARD  
APPROVAL UNDER THE  
SUBDIVISION CONTROL LAW  
NOT REQUIRED.  
ASHLAND PLANNING BOARD

*[Signature]*  
*[Signature]*  
*[Signature]*

May 23, 2024  
DATE

THE ENDORSEMENT OF THE PLANNING BOARD  
SHOULD NOT BE CONSTRUED TO BE A  
DETERMINATION OF CONFORMANCE WITH  
ZONING REGULATIONS.

I CERTIFY THAT THE PREPARATION OF THIS  
PLAN CONFORMS TO THE RULES AND  
REGULATIONS OF THE REGISTERS OF DEEDS.

