

Building 1 – closest to Main Street, fronting the “Town Green”

6,000 GSF – 60’x100’ footprint – Assume net usable space at 80% of gross (4,800 SF)

First floor is retail – subdivided as necessary

2nd and 3rd floors are residential – 5 units per floor (1,200 SF gross, 960 SF net)

Building 2 – middle building roughly across from the library

6,000 GSF – 60’x100’ footprint – Assume net usable space at 80% of gross (4,800 SF)

All three floors are residential – 5 units per floor (1,200 SF gross, 960 SF net)

Option: First floor is retail (same as Building 1)

Building 3 – Townhouses at east end of parcel


4,500 GSF – 45’x100’ footprint – Assume net usable at 80% of gross (3,600 SF)

Three floors of stacked flats – 4 units per floor (1,125 SF gross, 900 SF net)

Option: 4 two-level duplex units (all circulation is internal – gross equals net) 2,250 SF

Option: 4 two-level duplex units over 4 flats – areas save as above

Option: 4 two-level duplex units with garage on first floor

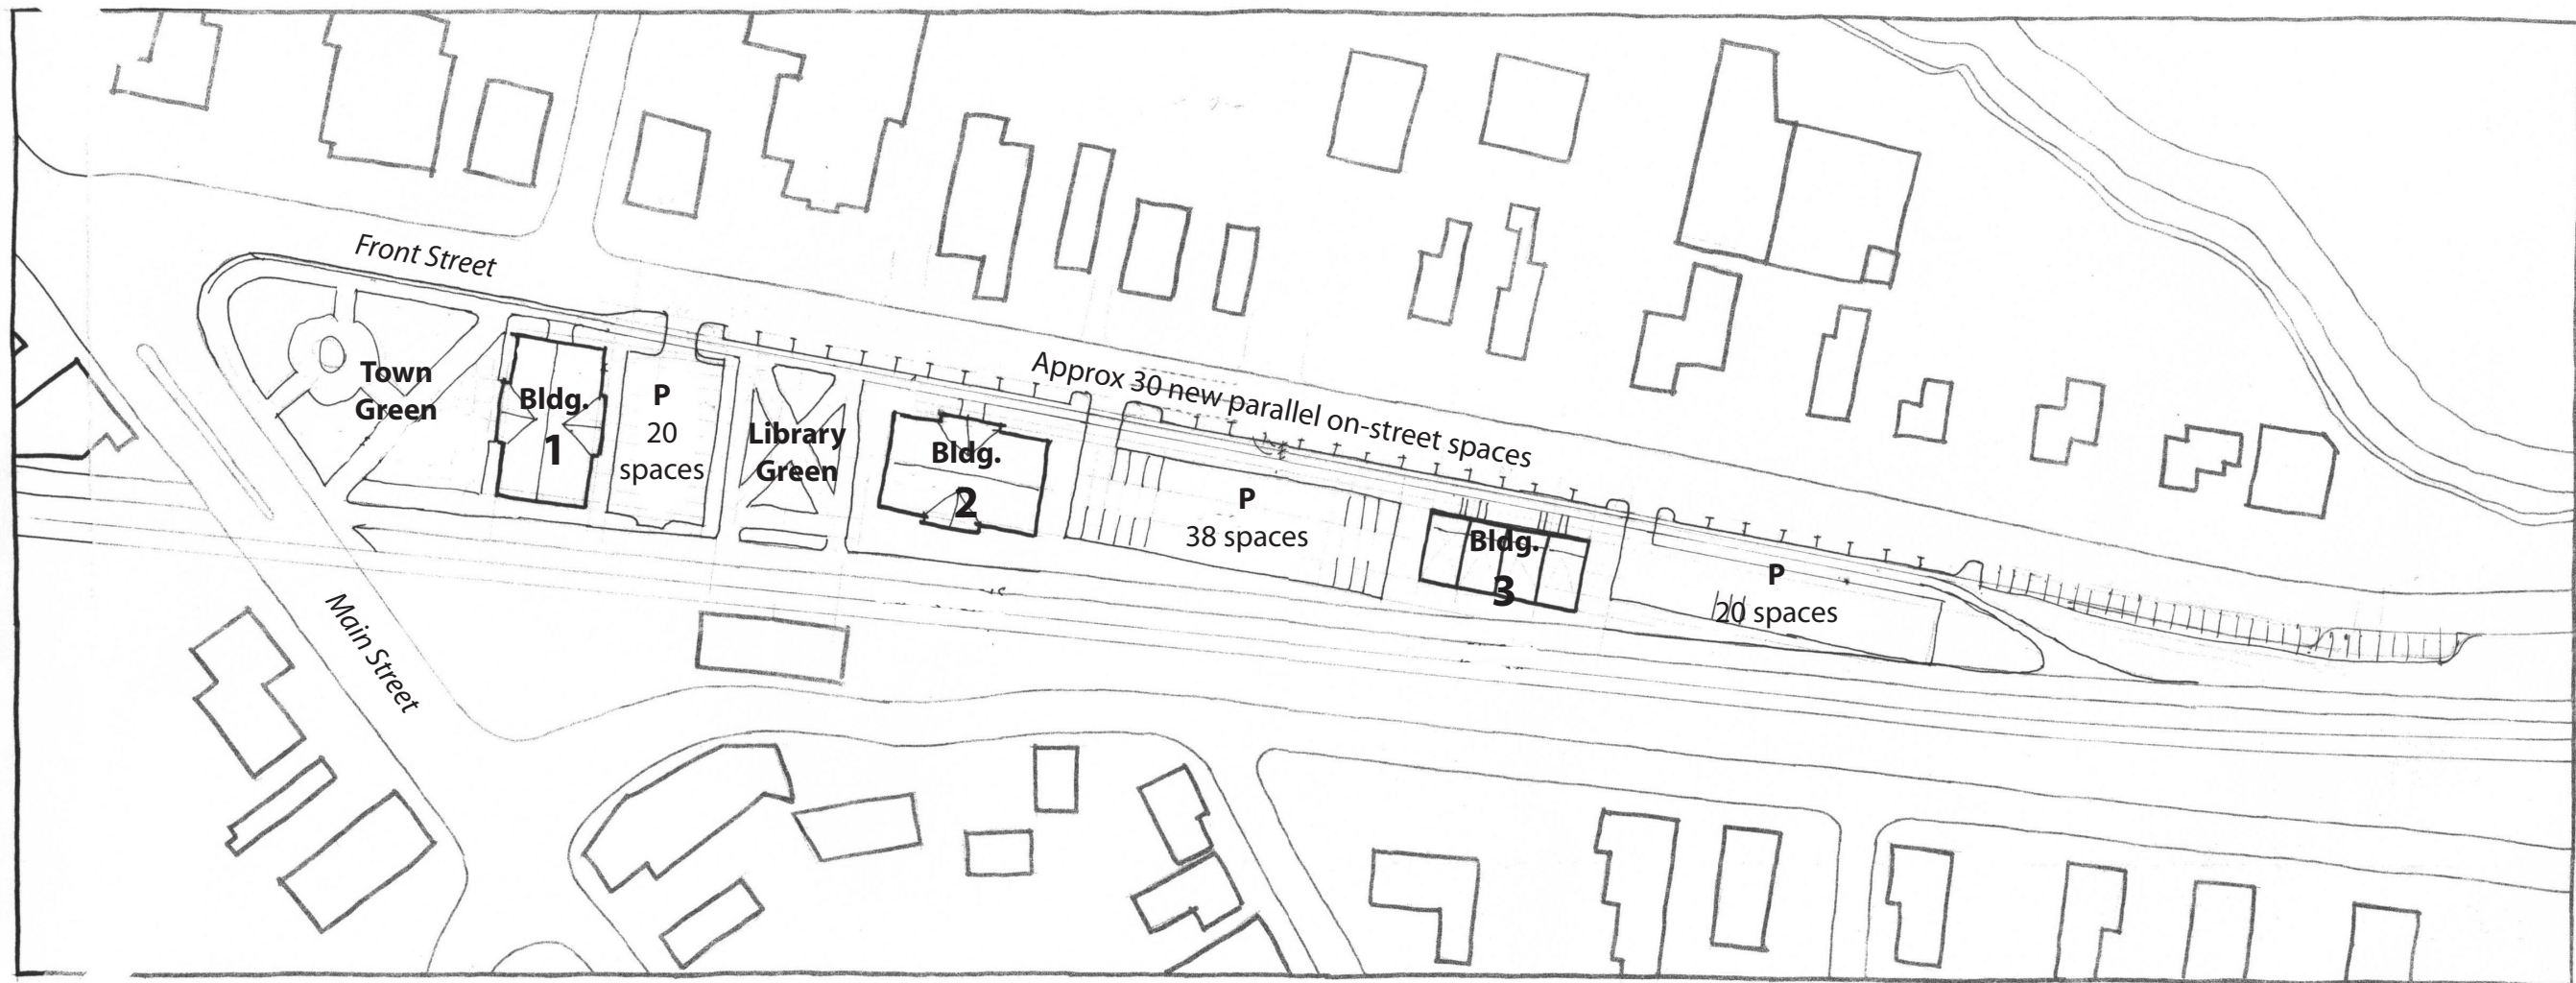

125 Front Street Study
Ashland, Massachusetts

Mixed Use Option 3.0

Von Grossmann & Company
August 18, 2005