


Legend - M 1-1 - West

- M 1-1 Sewer Pipes
- M 1-1 SMH's
- SMH's
- Sewer Pipes

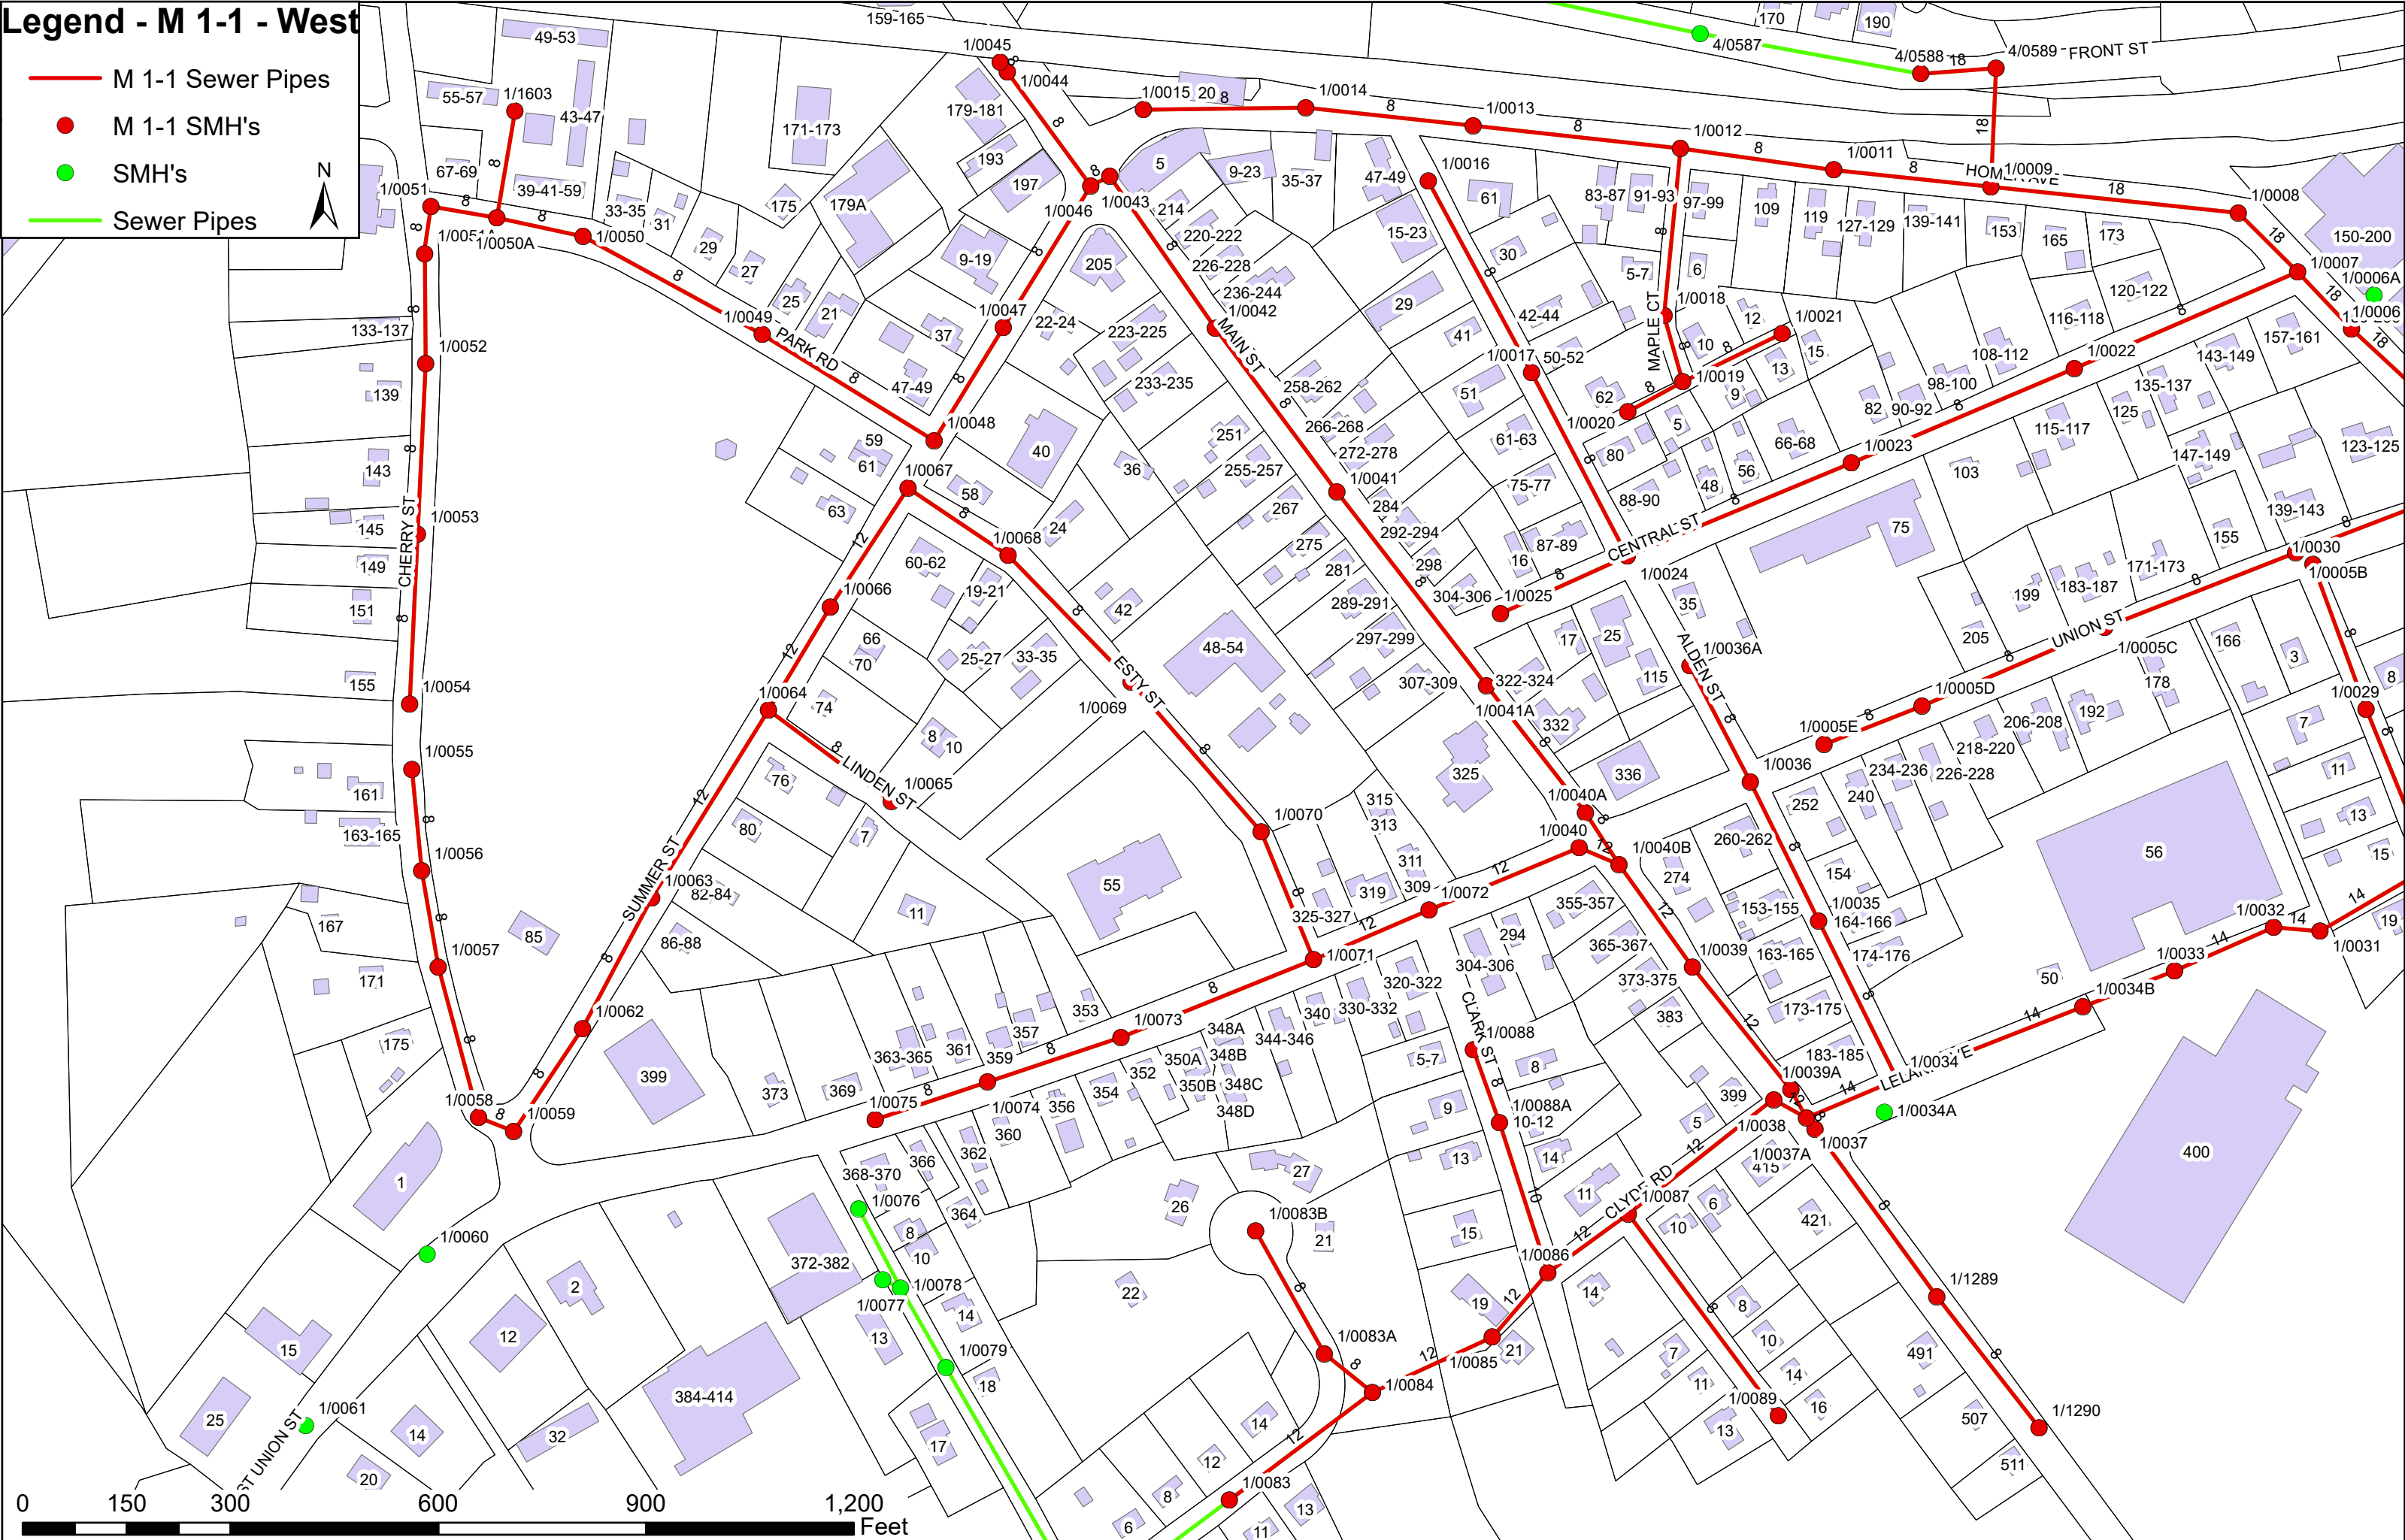

0 150 300 600 900 1,200 Feet